
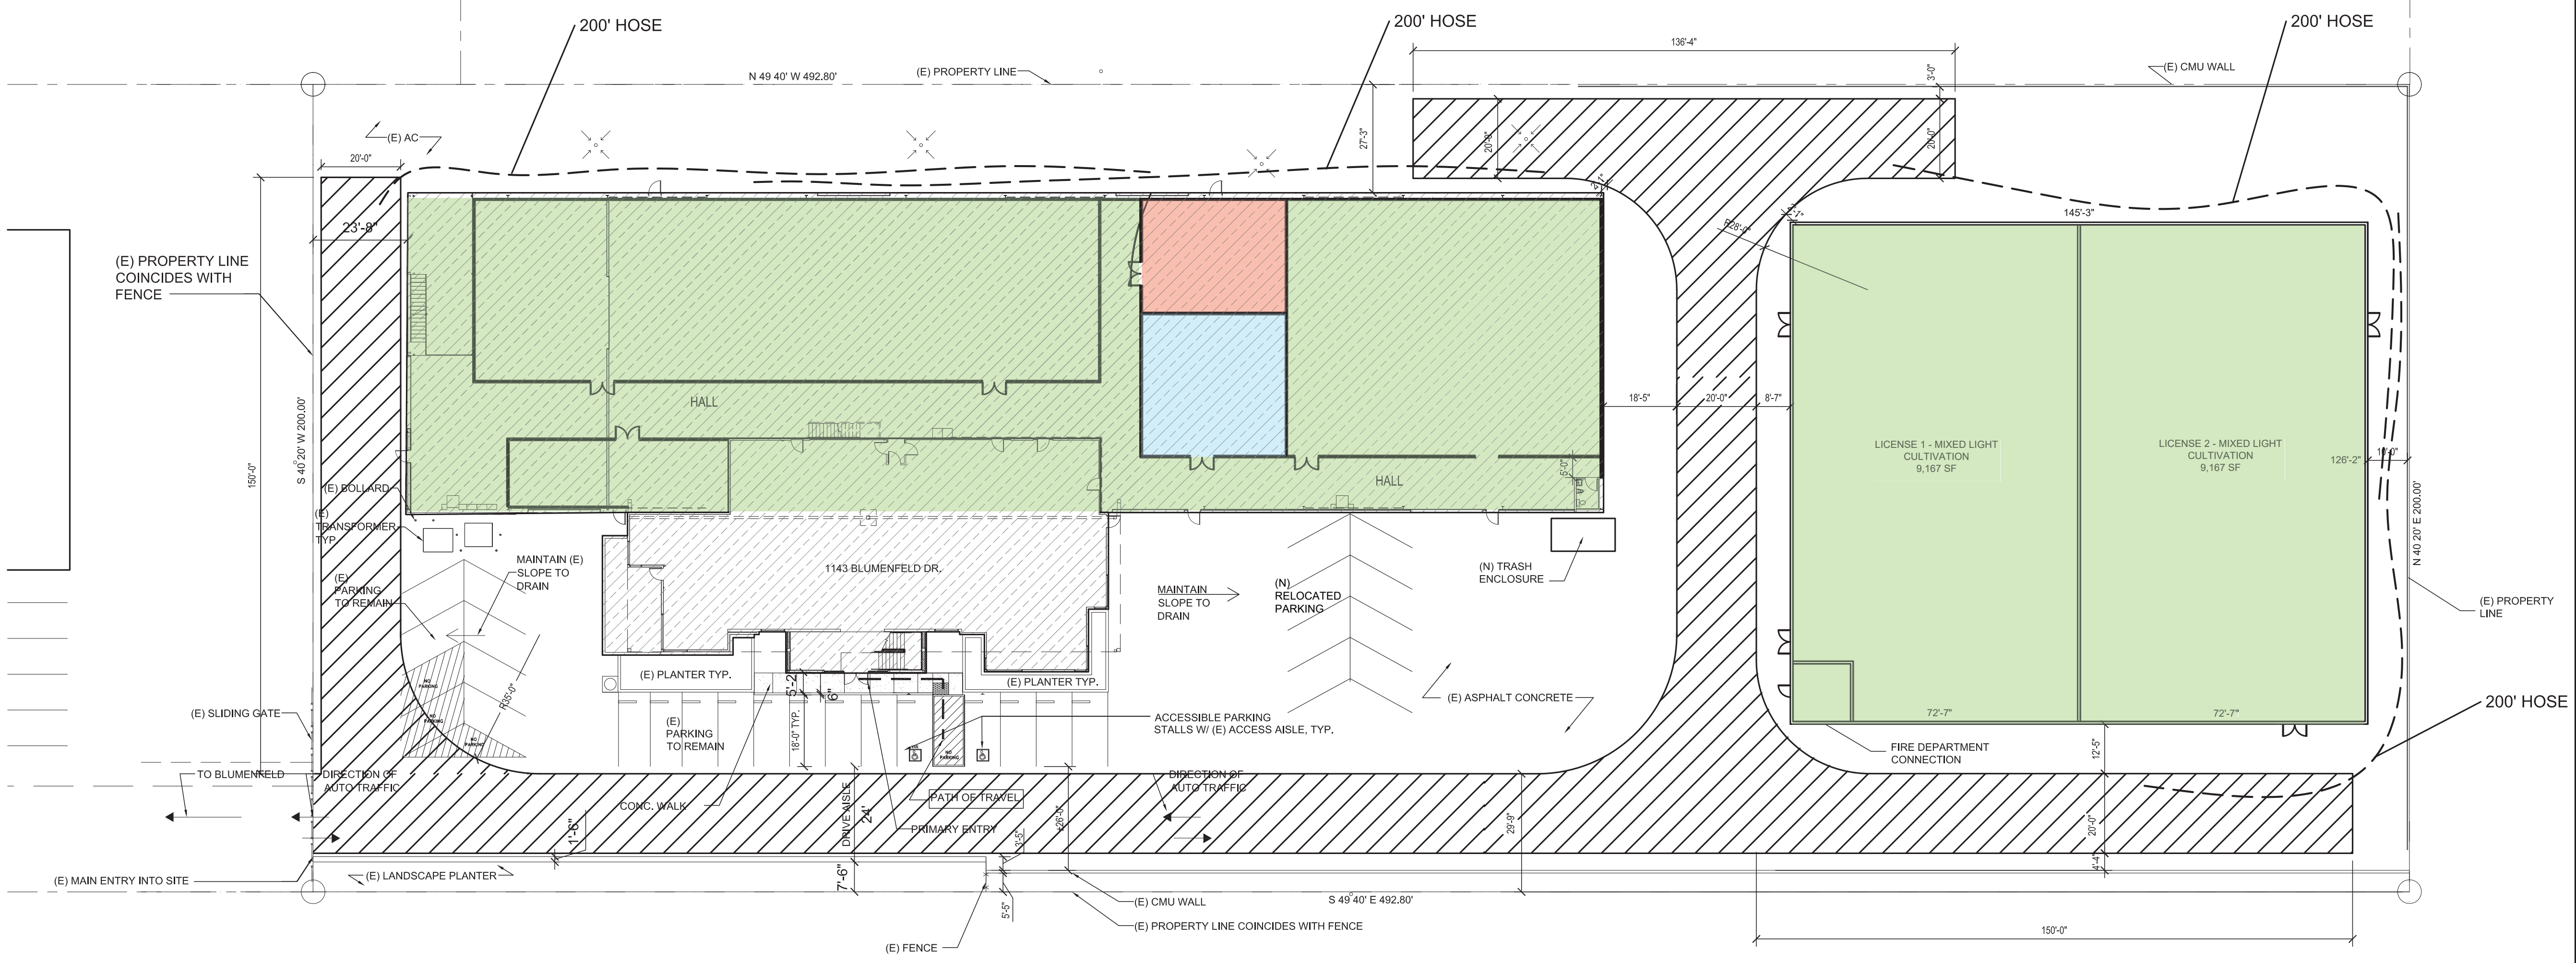


USE ENTITLEMENT	SQUARE FEET
CULTIVATION	40,069
NURSERY	7,143
VEGETATIVE / IMMATURE	5,066
FLOWERING / MATURE	18,334
ANCILLARY / HALLWAY	9,526
MANUFACTURING	1,020
DISTRIBUTION	1,278
TOTAL PRODUCTION	42,367


MIXED-LIGHT CULTIVATION AREA	SQUARE FEET
MIXED-LIGHT STRUCTURE 1	9,167
MIXED-LIGHT STRUCTURE 2	9,167
TOTAL CULTIVATION AREA	18,334

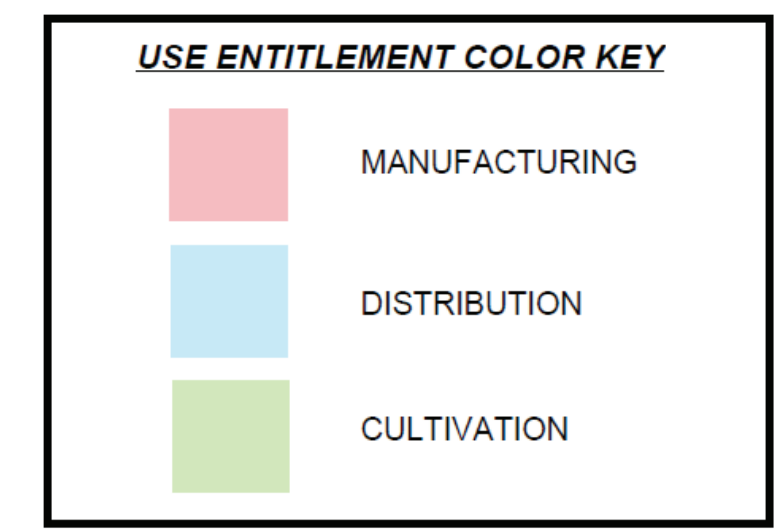

PROPOSED SITE PLAN
1143 BLUMENFELD DR.
1143 BLUMENFELD DR., SACRAMENTO, CA 95815

REVISIONS
01-25-2021 PERMIT SET

1 PROPOSED SITE PLAN
AS1.1 SCALE: 1" = 20'-0"

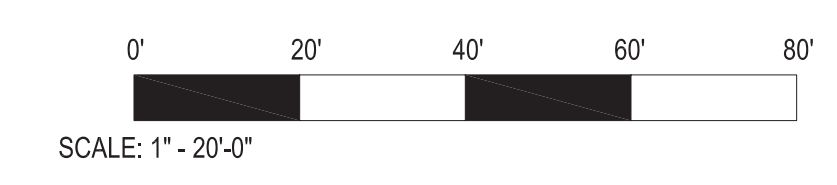

AS1.1