



FONG & CHAN ARCHITECTS
 ARCHITECTURE • PLANNING • INTERIOR DESIGN
 1361 BUSH STREET • SAN FRANCISCO, CALIFORNIA 94109
 TEL (415) 931-8600 • FAX (415) 931-4601 • fca@fca-arch.com



CALIFORNIA NORTHSTATE UNIVERSITY MEDICAL CENTER

Innovation Park, Natomas, Sacramento, CA 95834
 AGENCY APPROVAL

OSHPD PROJECT NUMBER: H191687-34-00
 CONSULTANTS:

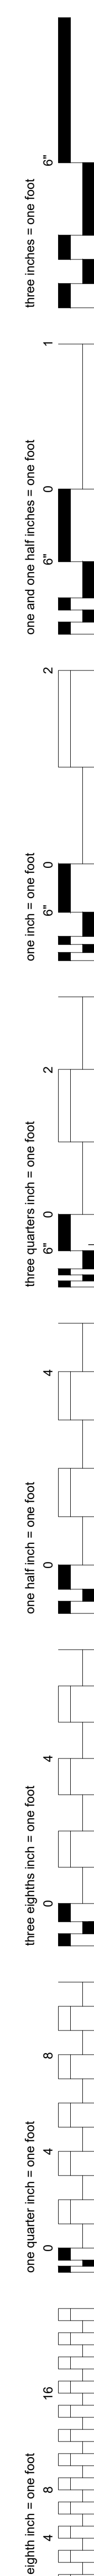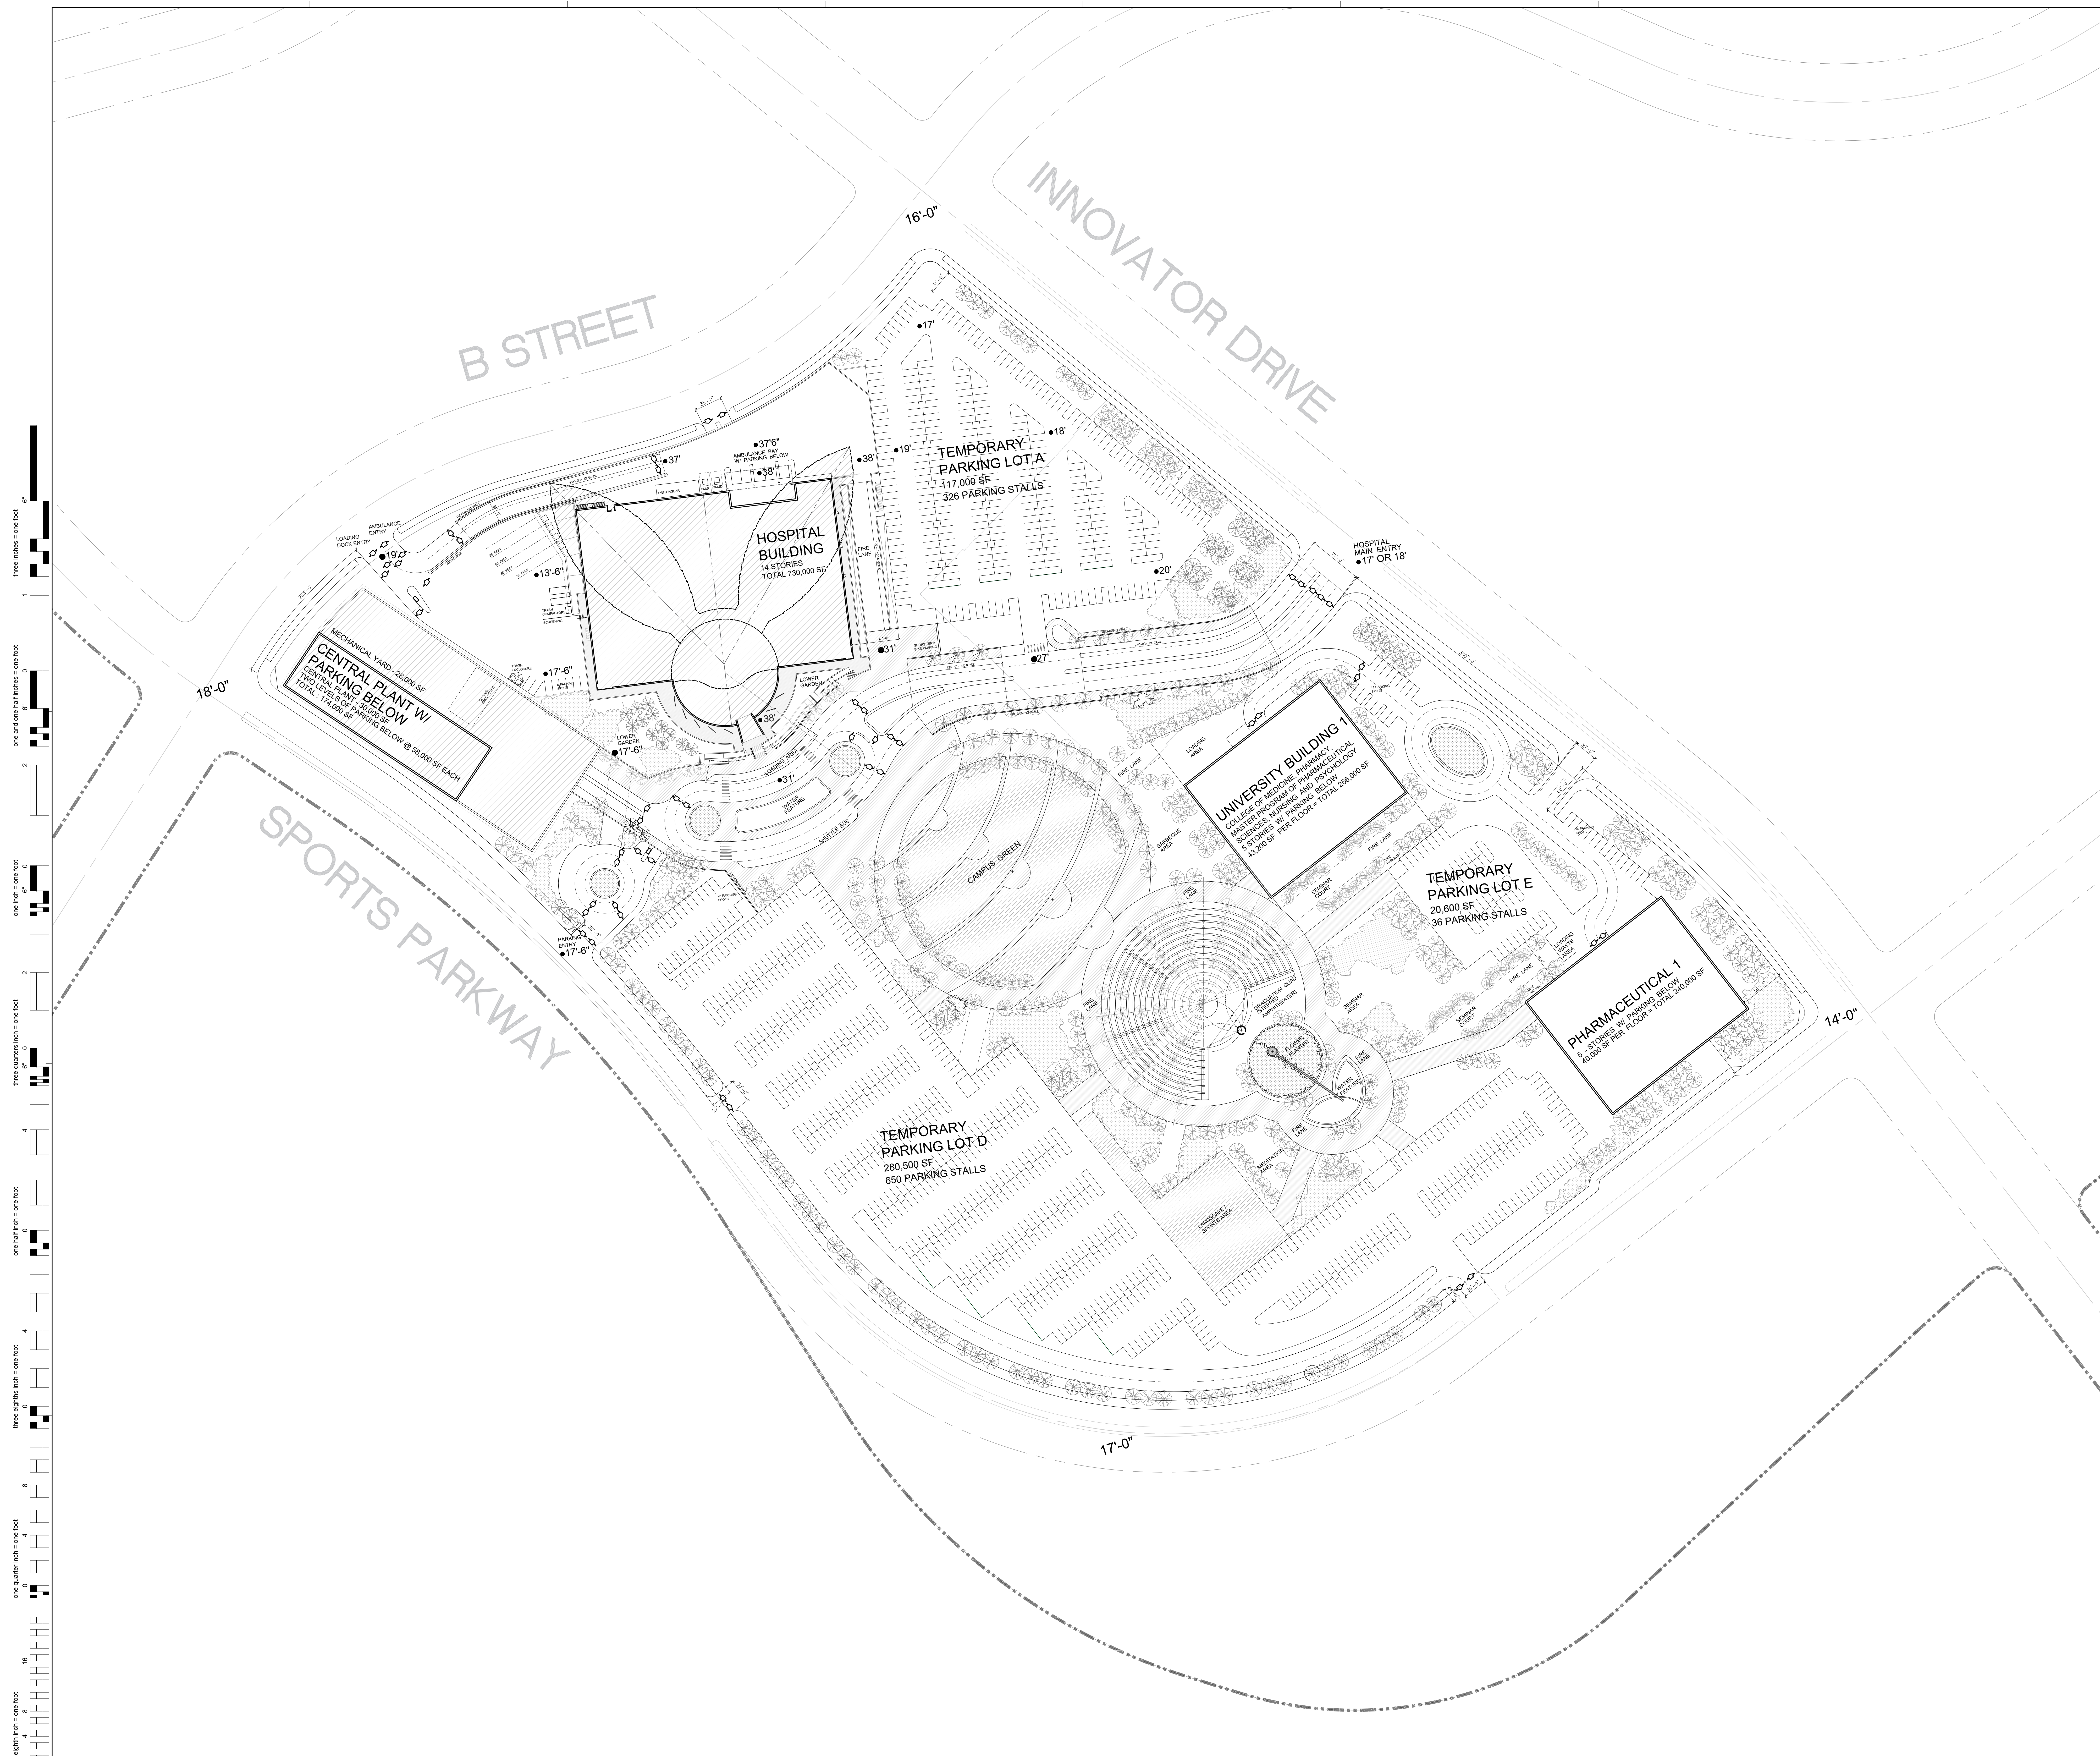


NO	DESCRIPTION	DATE
REVISIONS		

KEY PLAN
 SHEET TITLE
CONCEPTUAL PHASE 1B
SITE PLAN

PROJECT NO. 467	SHEET NO.
DRAWN BY: WH	EIR A1-1B
CHECKED BY: PD	
SCALE: 1/8" = 1'-0"	
DATE: 12/22/21	

Printed on: 12/17/21

If this sheet is not 36" x 48" it is a reduced print - scale accordingly

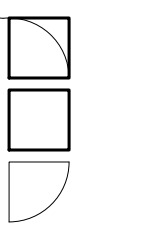



FONG & CHAN ARCHITECTS
 ARCHITECTURE • PLANNING • INTERIOR DESIGN
 1361 BUSH STREET • SAN FRANCISCO, CALIFORNIA 94109
 TEL (415) 931-6600 • FAX (415) 931-6601 • foa@fca-arch.com



CALIFORNIA NORTHSTATE UNIVERSITY MEDICAL CENTER

Innovation Park, Natomas, Sacramento, CA 95834
 AGENCY APPROVAL

OSHPD PROJECT NUMBER: H191687-34-00
 CONSULTANTS:

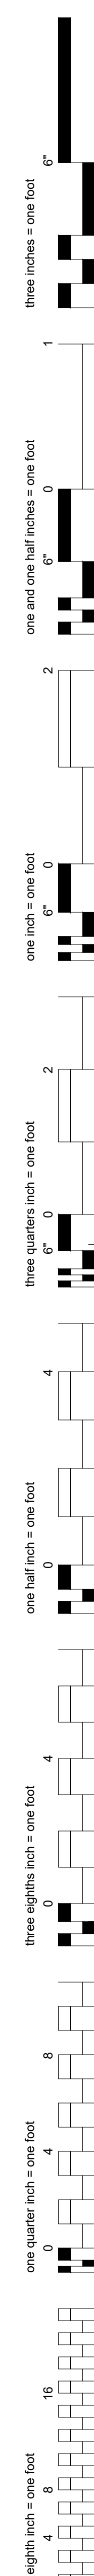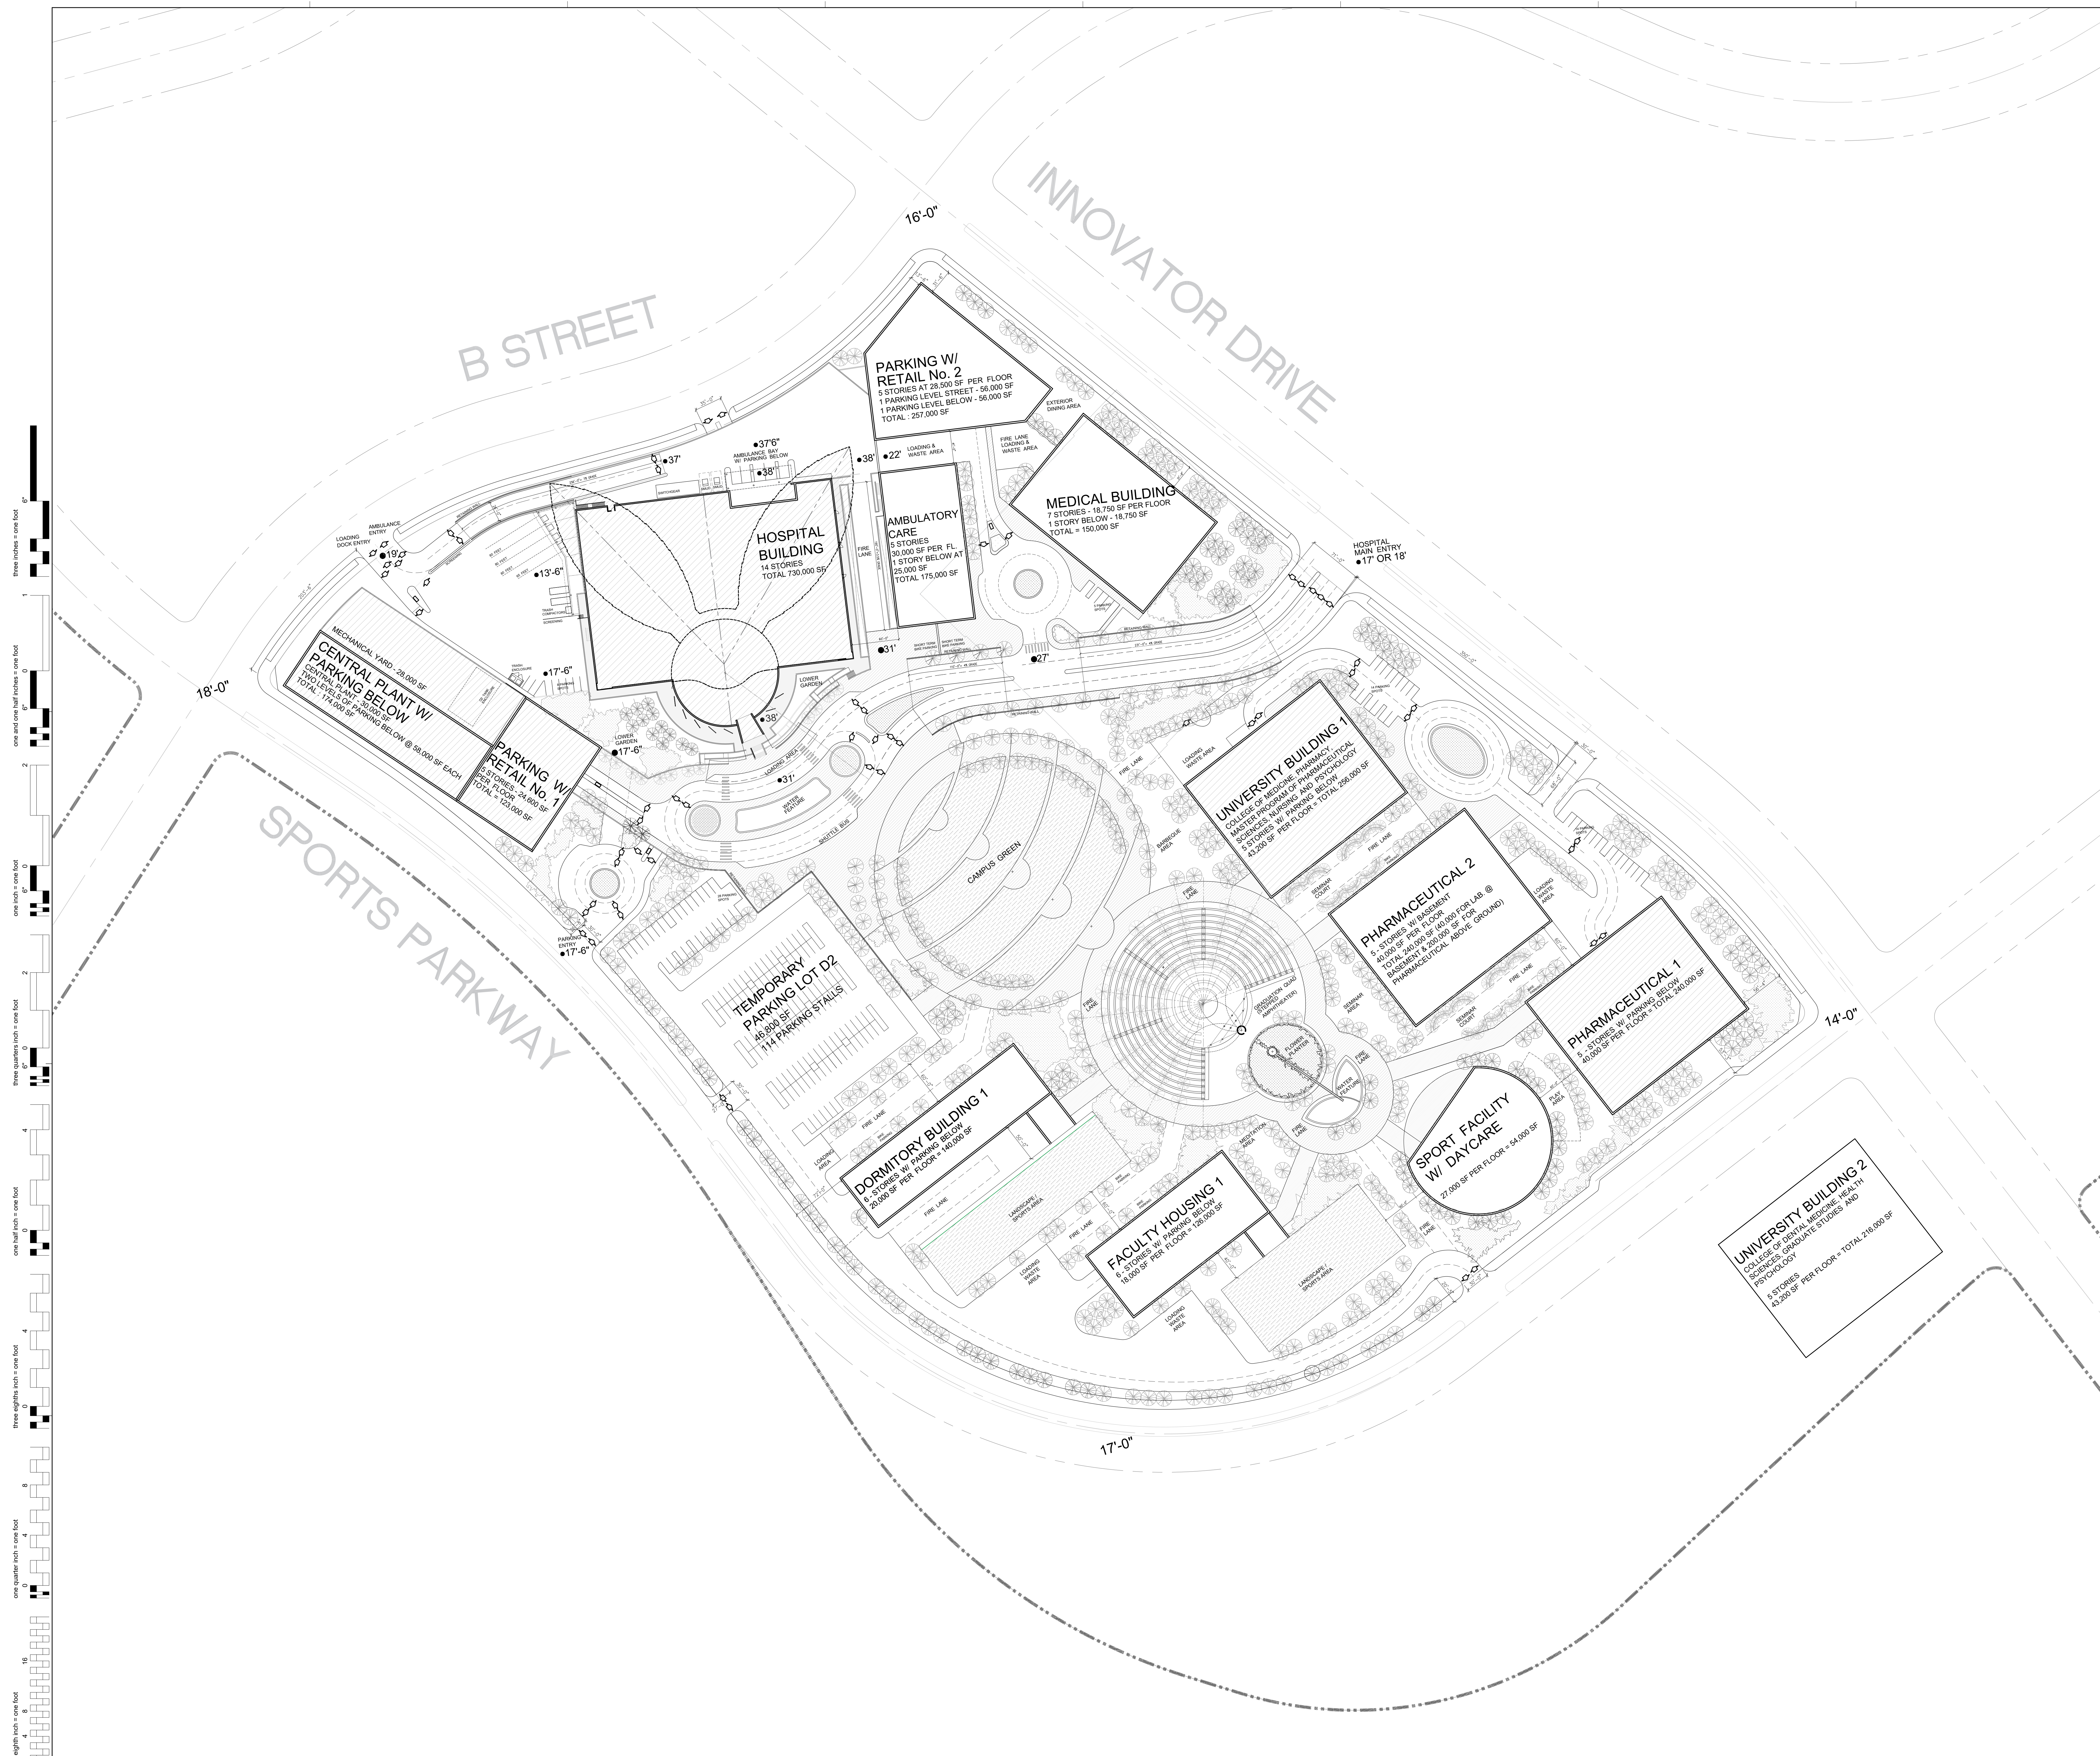


NO	DESCRIPTION	DATE
REVISIONS		

KEY PLAN
 SHEET TITLE
**CONCEPTUAL PHASE 2
 SITE PLAN**

PROJECT NO.
467
 DRAWN BY:
WH
 CHECKED BY:
PD
 SCALE:
1/8"=1'-0"
 DATE:
12/22/21
 PLOTTED ON: 06/06/21

SHEET NO.
**EIR
 A1-2**

If this sheet is not 36" x 48" it is a reduced print - scale accordingly

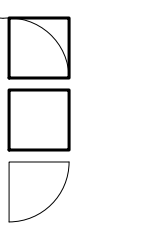



FONG & CHAN ARCHITECTS
 ARCHITECTURE • PLANNING • INTERIOR DESIGN
 1361 BUSH STREET • SAN FRANCISCO, CALIFORNIA 94109
 TEL (415) 931-6600 • FAX (415) 931-6601 • foa@fca-arch.com



CALIFORNIA NORTHSTATE UNIVERSITY MEDICAL CENTER

Innovation Park, Natomas, Sacramento, CA 95834
 AGENCY APPROVAL

OSHPD PROJECT NUMBER: H191687-34-00
 CONSULTANTS:

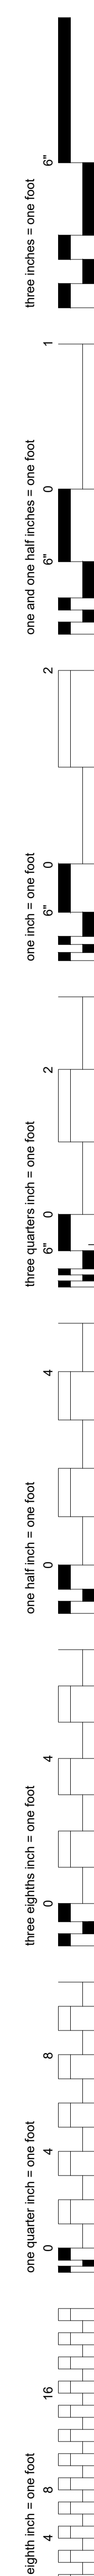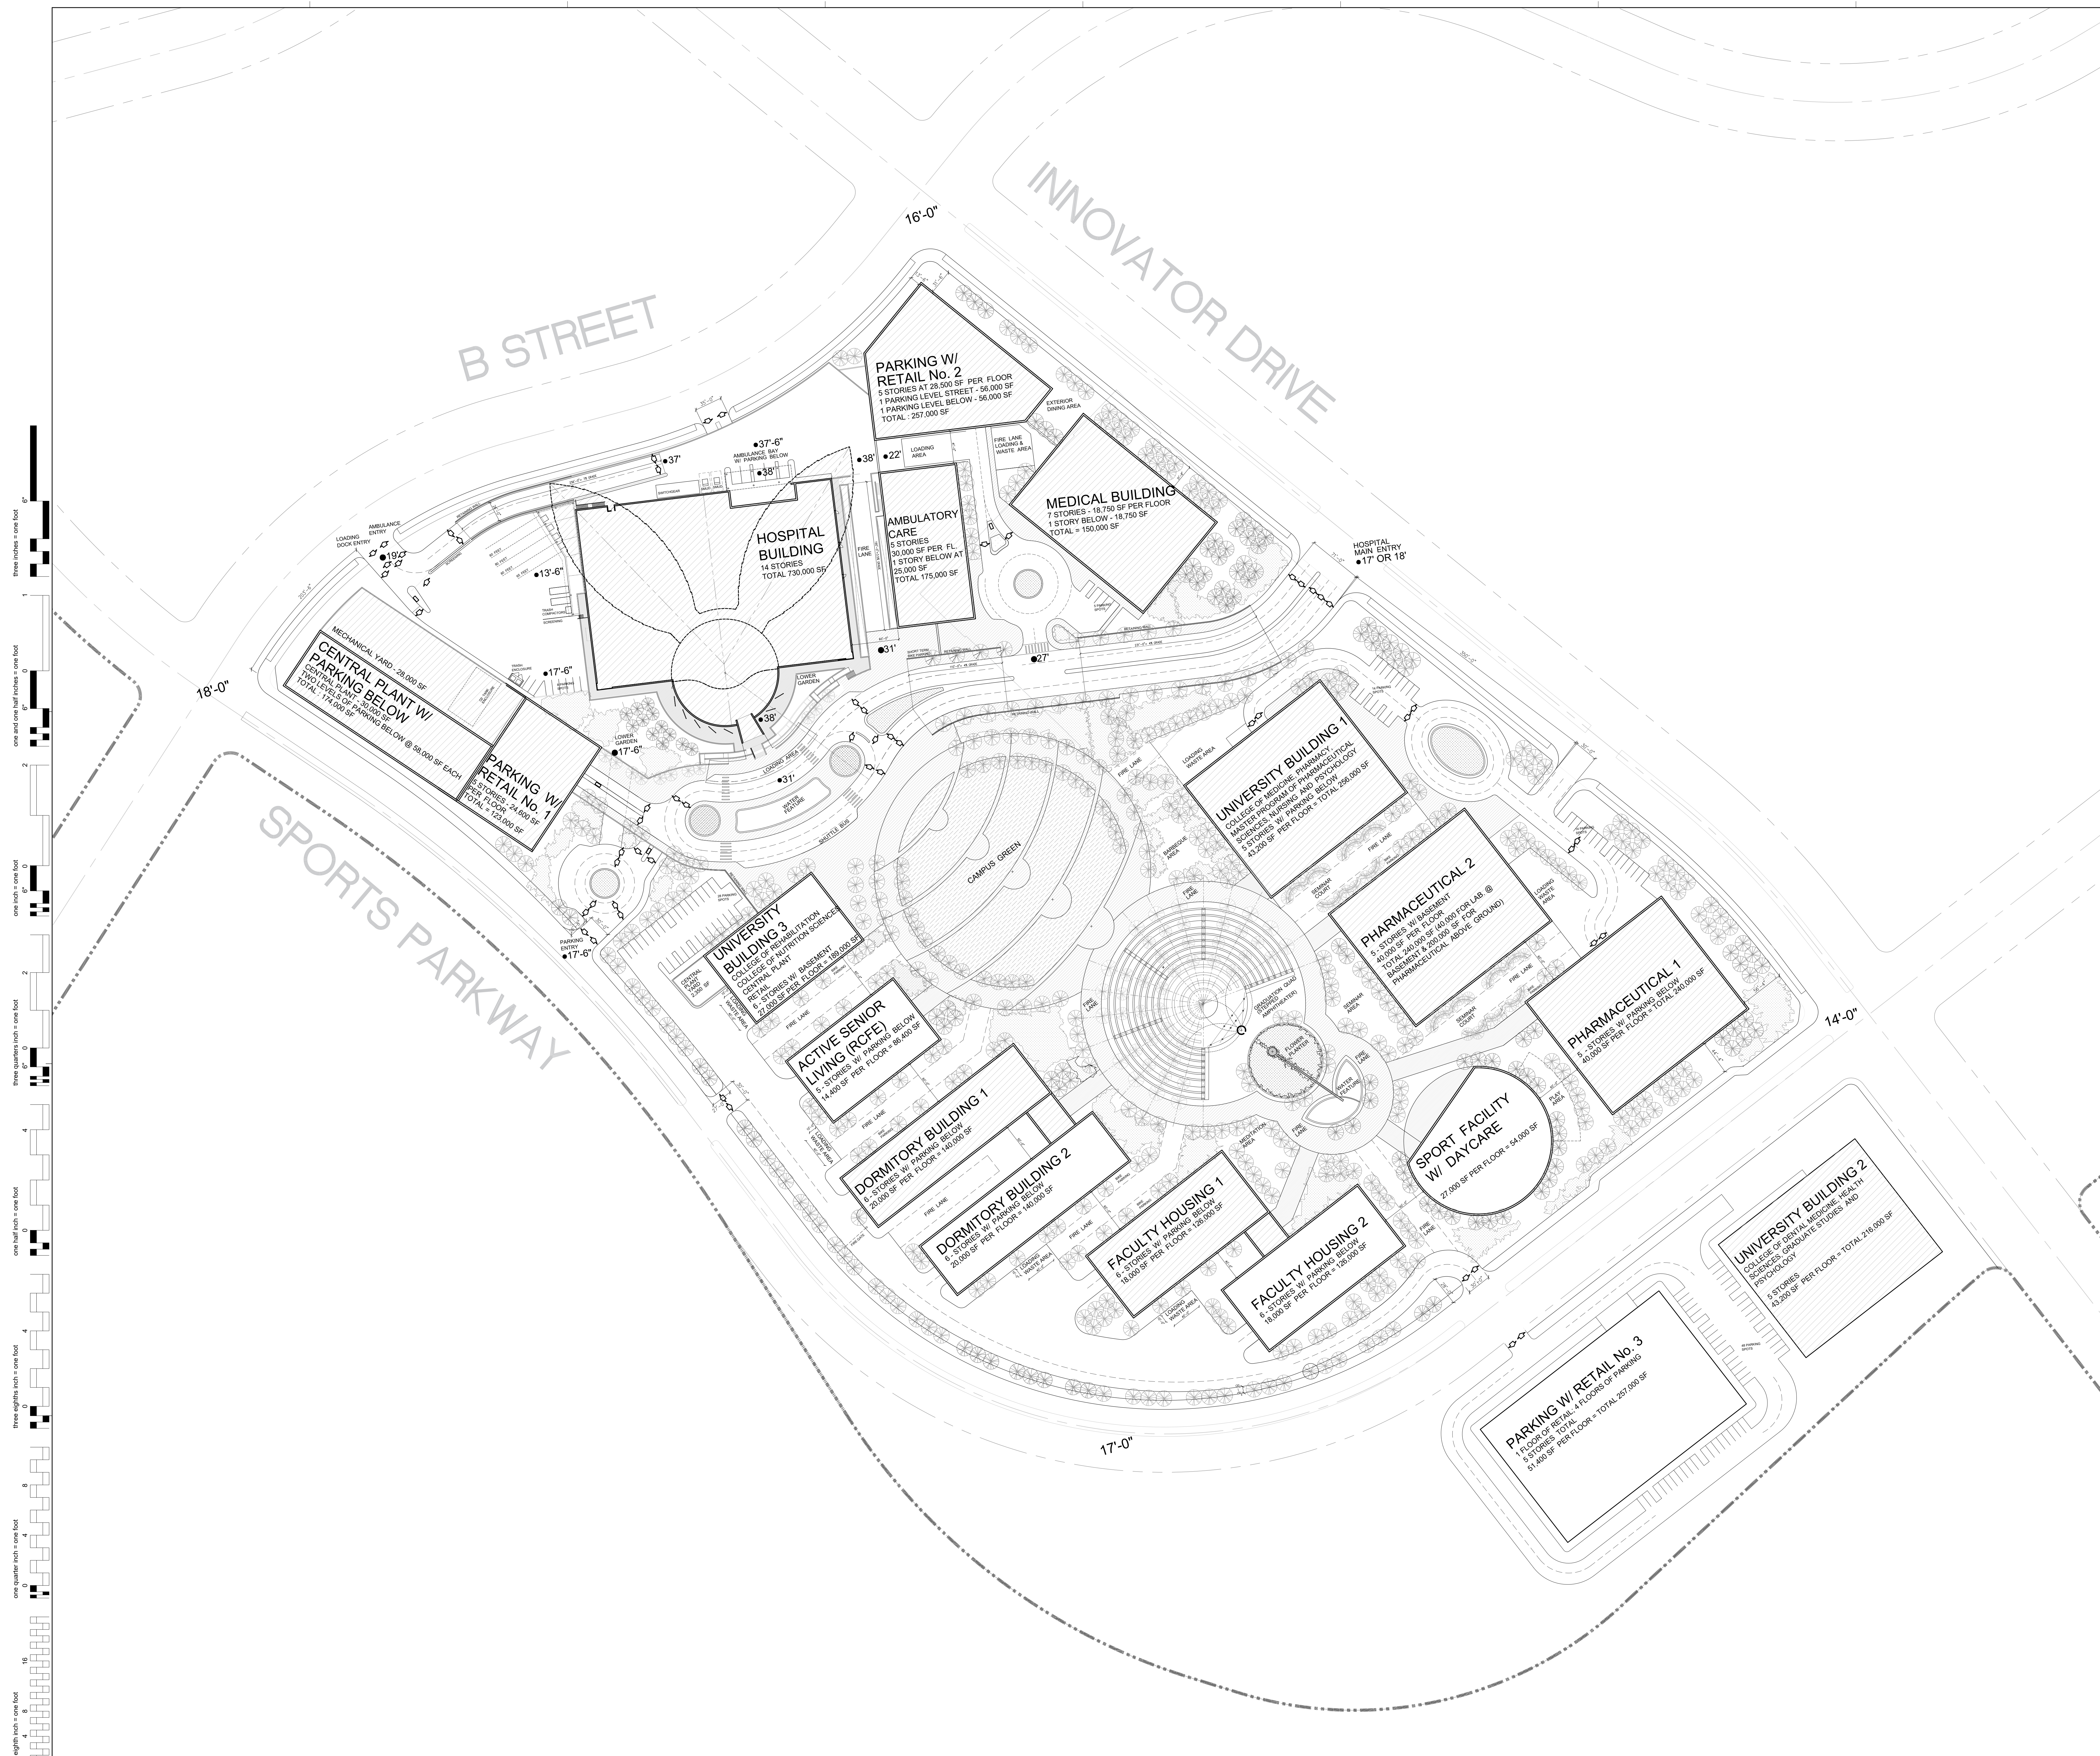

NO	DESCRIPTION	DATE
REVISIONS		

KEY PLAN
 SHEET TITLE
CONCEPTUAL PHASE 3
SITE PLAN

PROJECT NO.
467
 DRAWN BY:
WH
 CHECKED BY:
PD
 SCALE:
1/8"=1'-0"
 DATE:
12/22/21
 Plotted on: 06/06/21

SHEET NO.
EIR
A1-3

If this sheet is not 36" x 48" it is a reduced print - scale accordingly