

FONG & CHAN ARCHITECTS
 ARCHITECTURE • PLANNING • INTERIOR DESIGN
 1361 BUSH STREET • SAN FRANCISCO, CALIFORNIA 94109
 TEL (415) 931-6600 • FAX (415) 931-6601 • fca@fca-arch.com



CALIFORNIA NORTHSTATE UNIVERSITY MEDICAL CENTER

Innovation Park, Natomas, Sacramento, CA 95834
 AGENCY APPROVAL

OSHPD PROJECT NUMBER: H191687-34-00
 CONSULTANTS:


NO	DESCRIPTION	DATE
REVISIONS		

KEY PLAN
 SHEET TITLE
PARCEL SITE PLAN


PROJECT NO.
467
 DRAWN BY:
WH
 CHECKED BY:
PD
 SCALE:
1"=100'
 DATE:
12/22/21
 Plotted on: 12/23/21

SHEET NO.

**EIR
 G1-0**

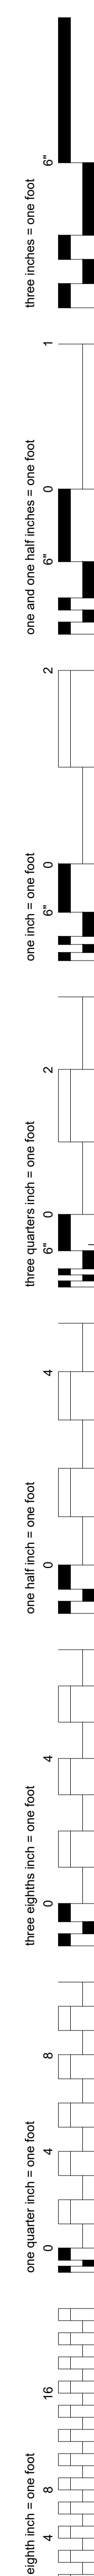

If this sheet is not 36" x 48" it is a reduced print - scale accordingly

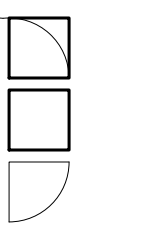


FONG & CHAN ARCHITECTS
 ARCHITECTURE • PLANNING • INTERIOR DESIGN
 1361 BUSH STREET • SAN FRANCISCO, CALIFORNIA 94109
 TEL (415) 931-6600 • FAX (415) 931-6601 • foa@fca-arch.com



CALIFORNIA NORTHSTATE UNIVERSITY MEDICAL CENTER

Innovation Park, Natomas, Sacramento, CA 95834
 AGENCY APPROVAL

OSHPD PROJECT NUMBER: H191687-34-00
 CONSULTANTS:

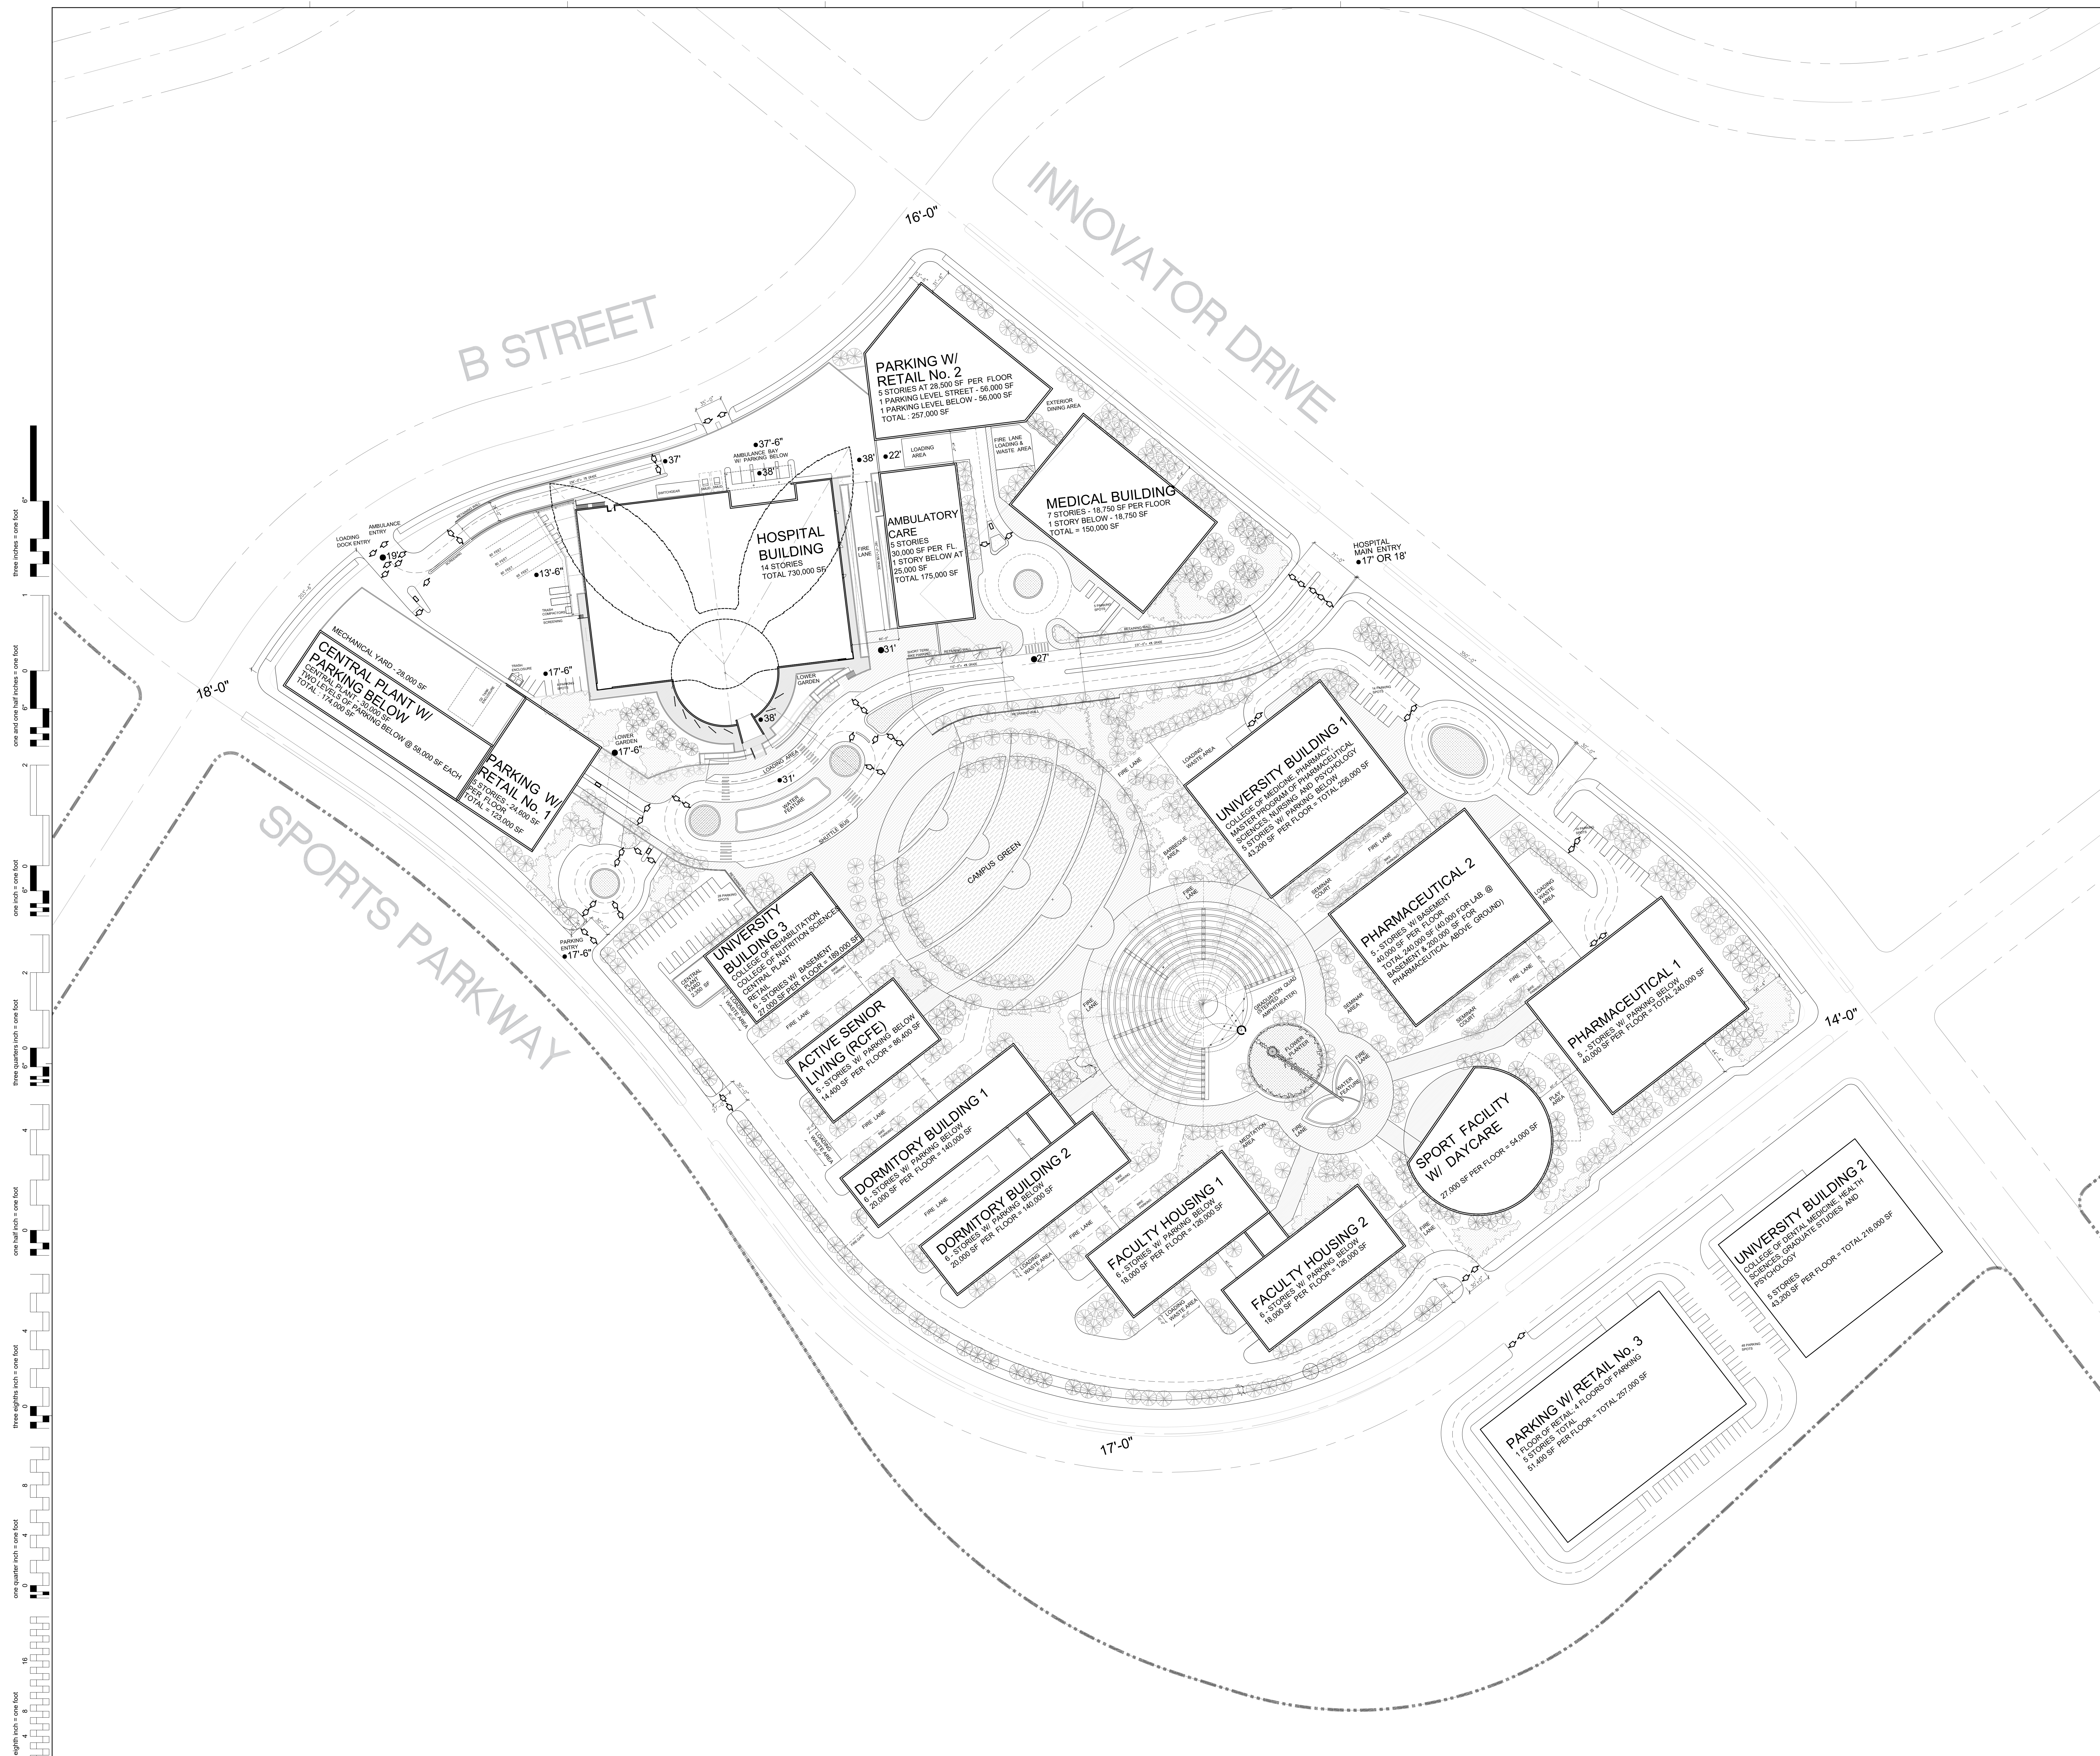

NO	DESCRIPTION	DATE
REVISIONS		

KEY PLAN
 SHEET TITLE
CONCEPTUAL MASTER SITE PLAN (FINAL BUILDOUT)

PROJECT NO. 467
 DRAWN BY: WH
 CHECKED BY: PD
 SCALE: 1/8"=1'-0"
 DATE: 12/22/21
 SHEET NO. **EIR A1-0**
 Pinned on: 06/06/21

0 4 8 12 16
 one eighth inch = one foot
 one quarter inch = one foot
 one half inch = one foot
 one inch = one foot
 one and one half inches = one foot
 two inches = one foot
 three quarters inch = one foot
 three eighths inch = one foot
 one eighth inch = one foot
 one quarter inch = one foot
 one half inch = one foot
 one inch = one foot
 one and one half inches = one foot
 two inches = one foot
 three quarters inch = one foot
 three eighths inch = one foot
 one eighth inch = one foot

If this sheet is not 36" x 48" it is a reduced print - scale accordingly