

FONG & CHAN ARCHITECTS
 ARCHITECTURE • PLANNING • INTERIOR DESIGN
 1361 BUSH STREET • SAN FRANCISCO, CALIFORNIA 94109
 TEL (415) 931-8600 • FAX (415) 931-4601 • fca@fca-arch.com



CALIFORNIA NORTHSTATE UNIVERSITY
 Project Name

Enter address here
 AGENCY APPROVAL


OSHPD PROJECT NUMBER: H192922-34-00

CONSULTANTS:


NO	DESCRIPTION	DATE
REVISIONS		

KEY PLAN
 SHEET TITLE
CONCEPTUAL CENTRAL PLANT FLOOR PLANS


PROJECT NO. 547	SHEET NO.
DRAWN BY: WH	A2-1
CHECKED BY: PD	
SCALE:	
DATE: 11/24/2021	Printed on: 11/24/2021 5:32:18 PM

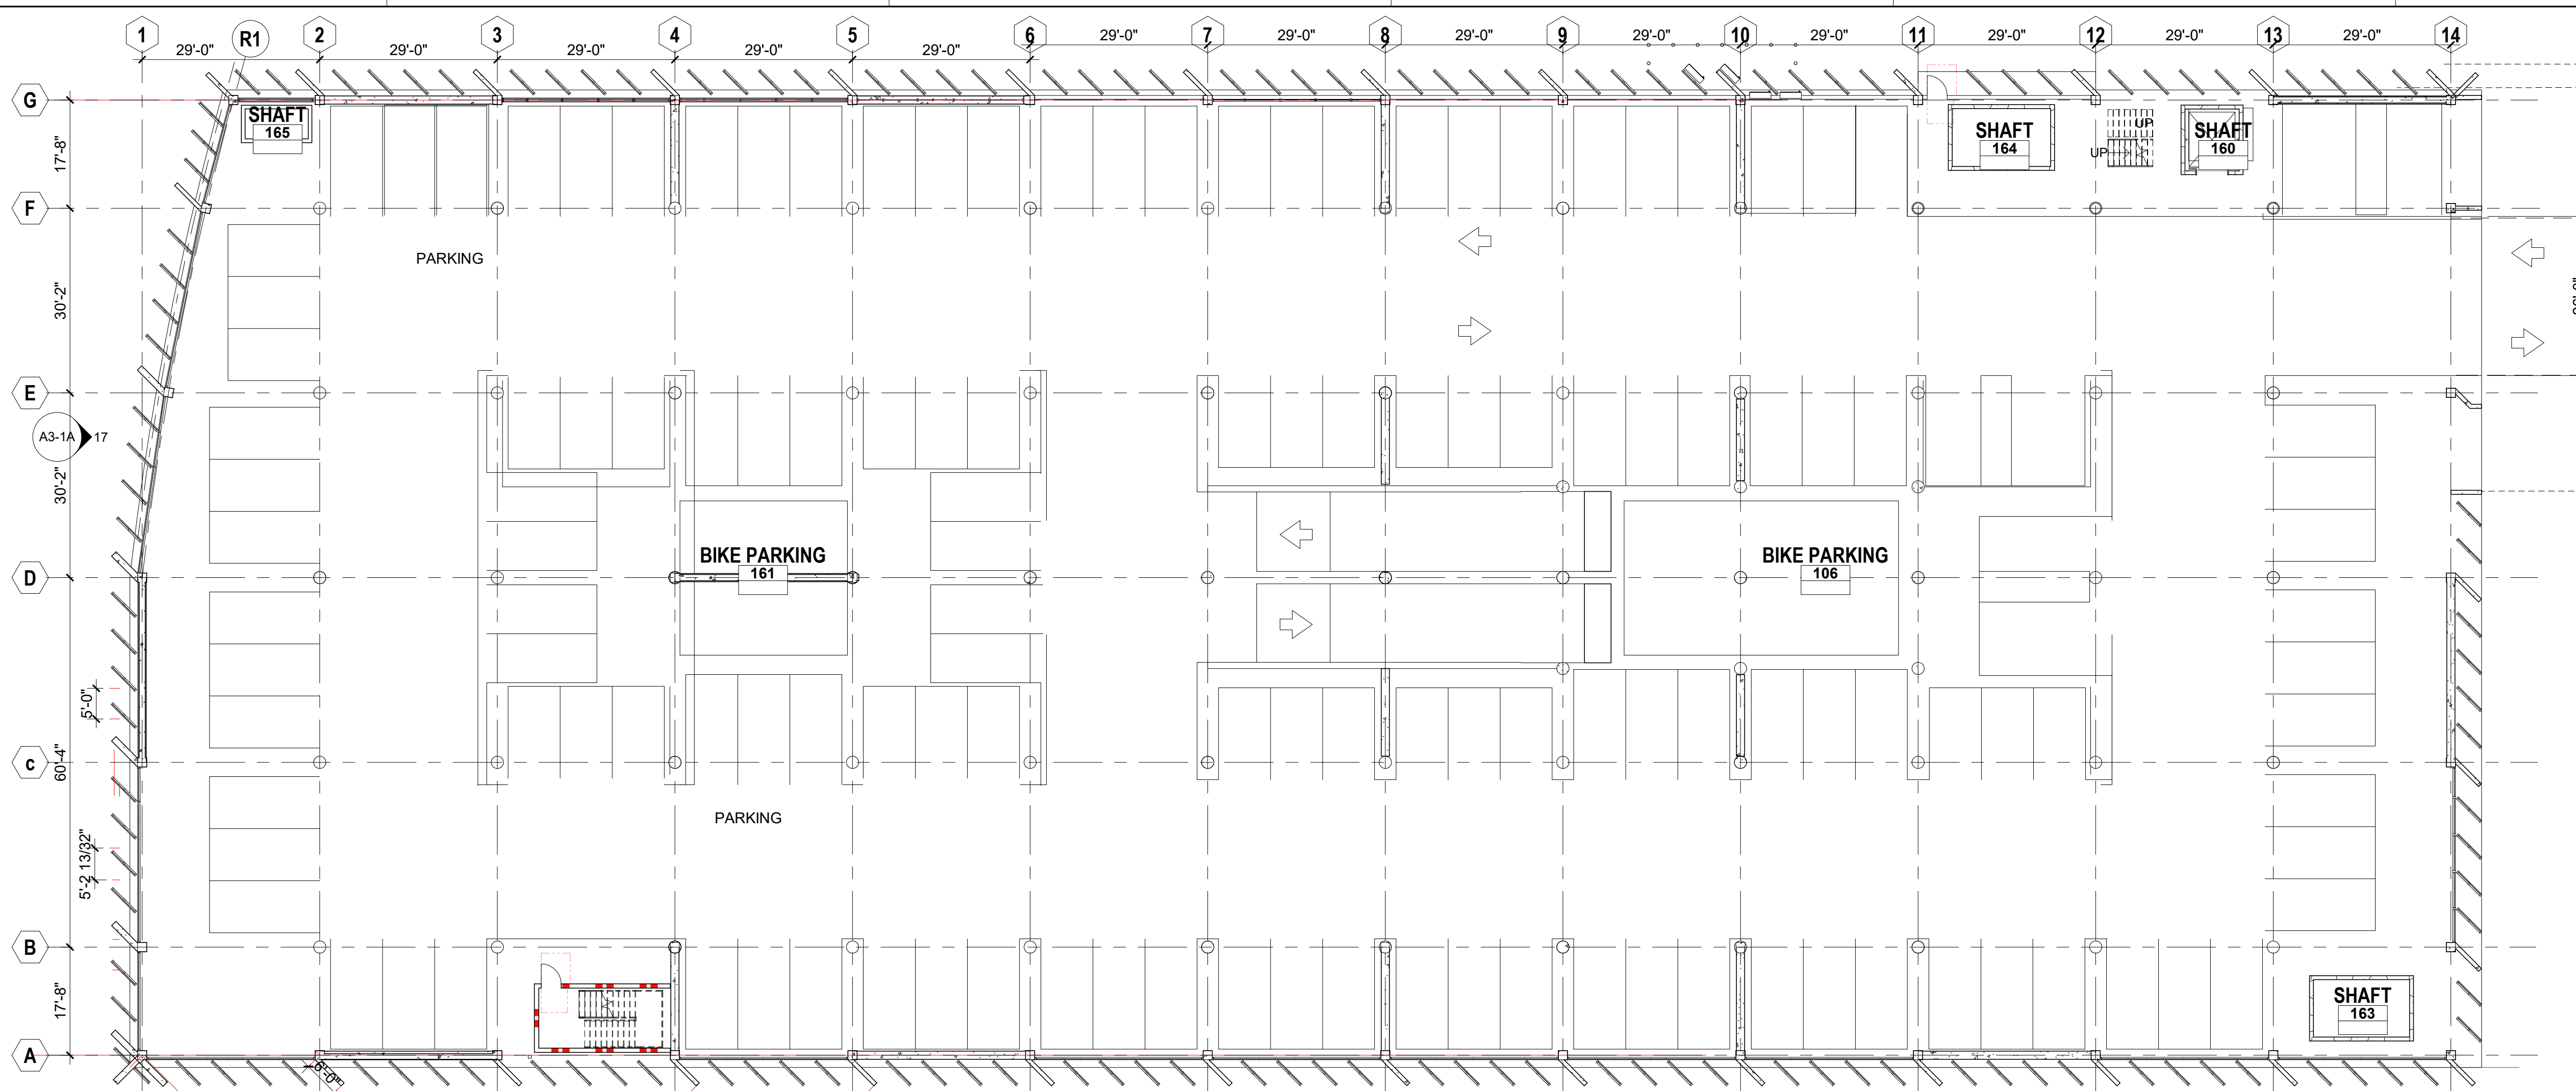

1 GROUND FLOOR PLAN
 SCALE: 1/16" = 1'-0"

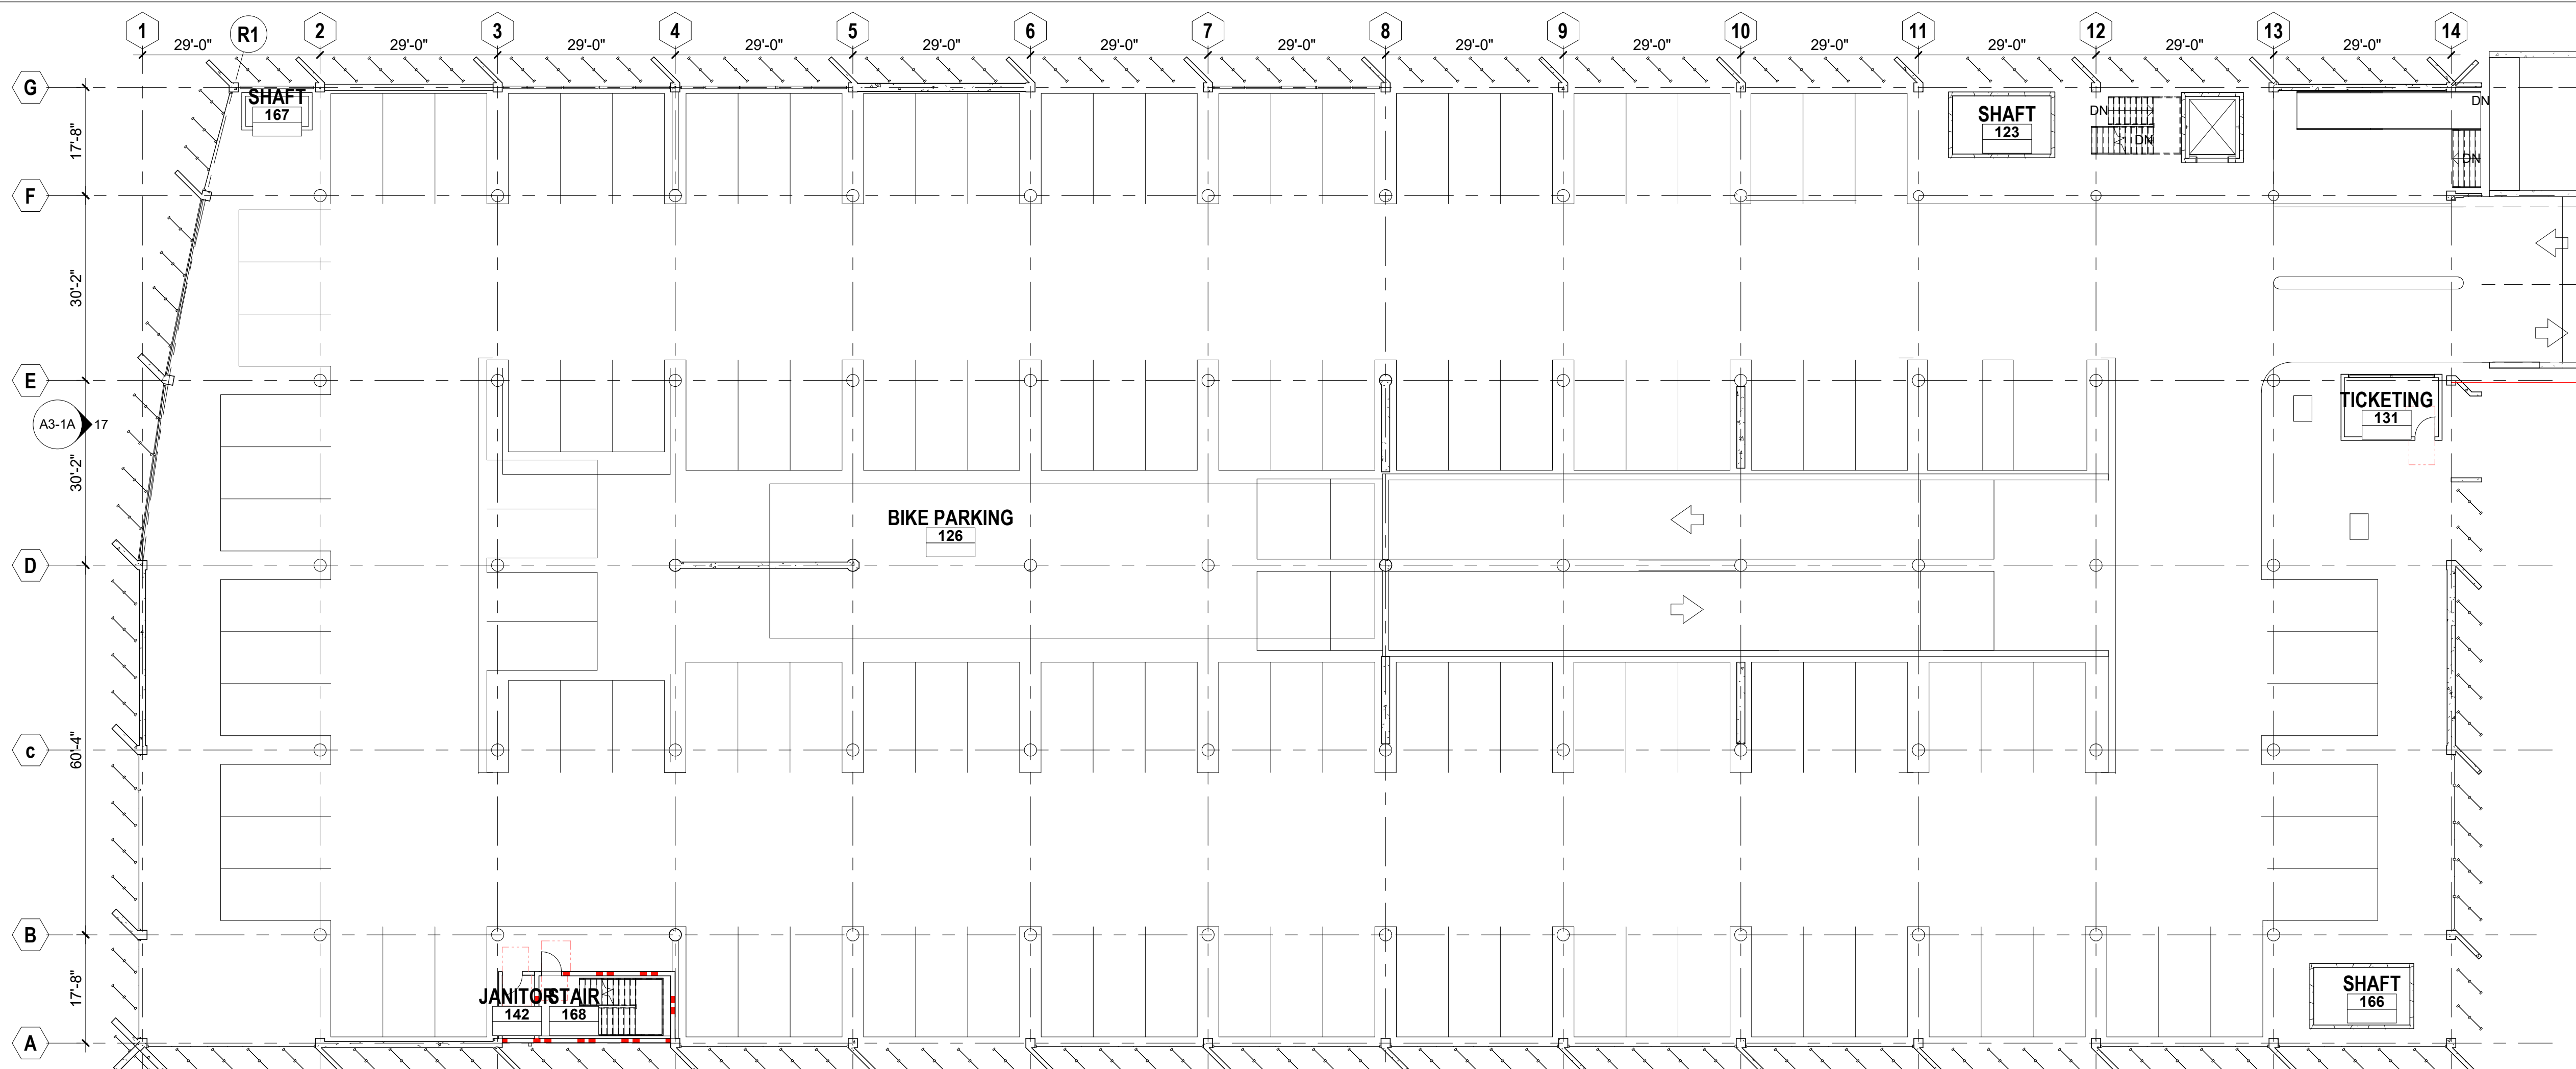


3 FIRST FLOOR PLAN
 SCALE: 1/16" = 1'-0"

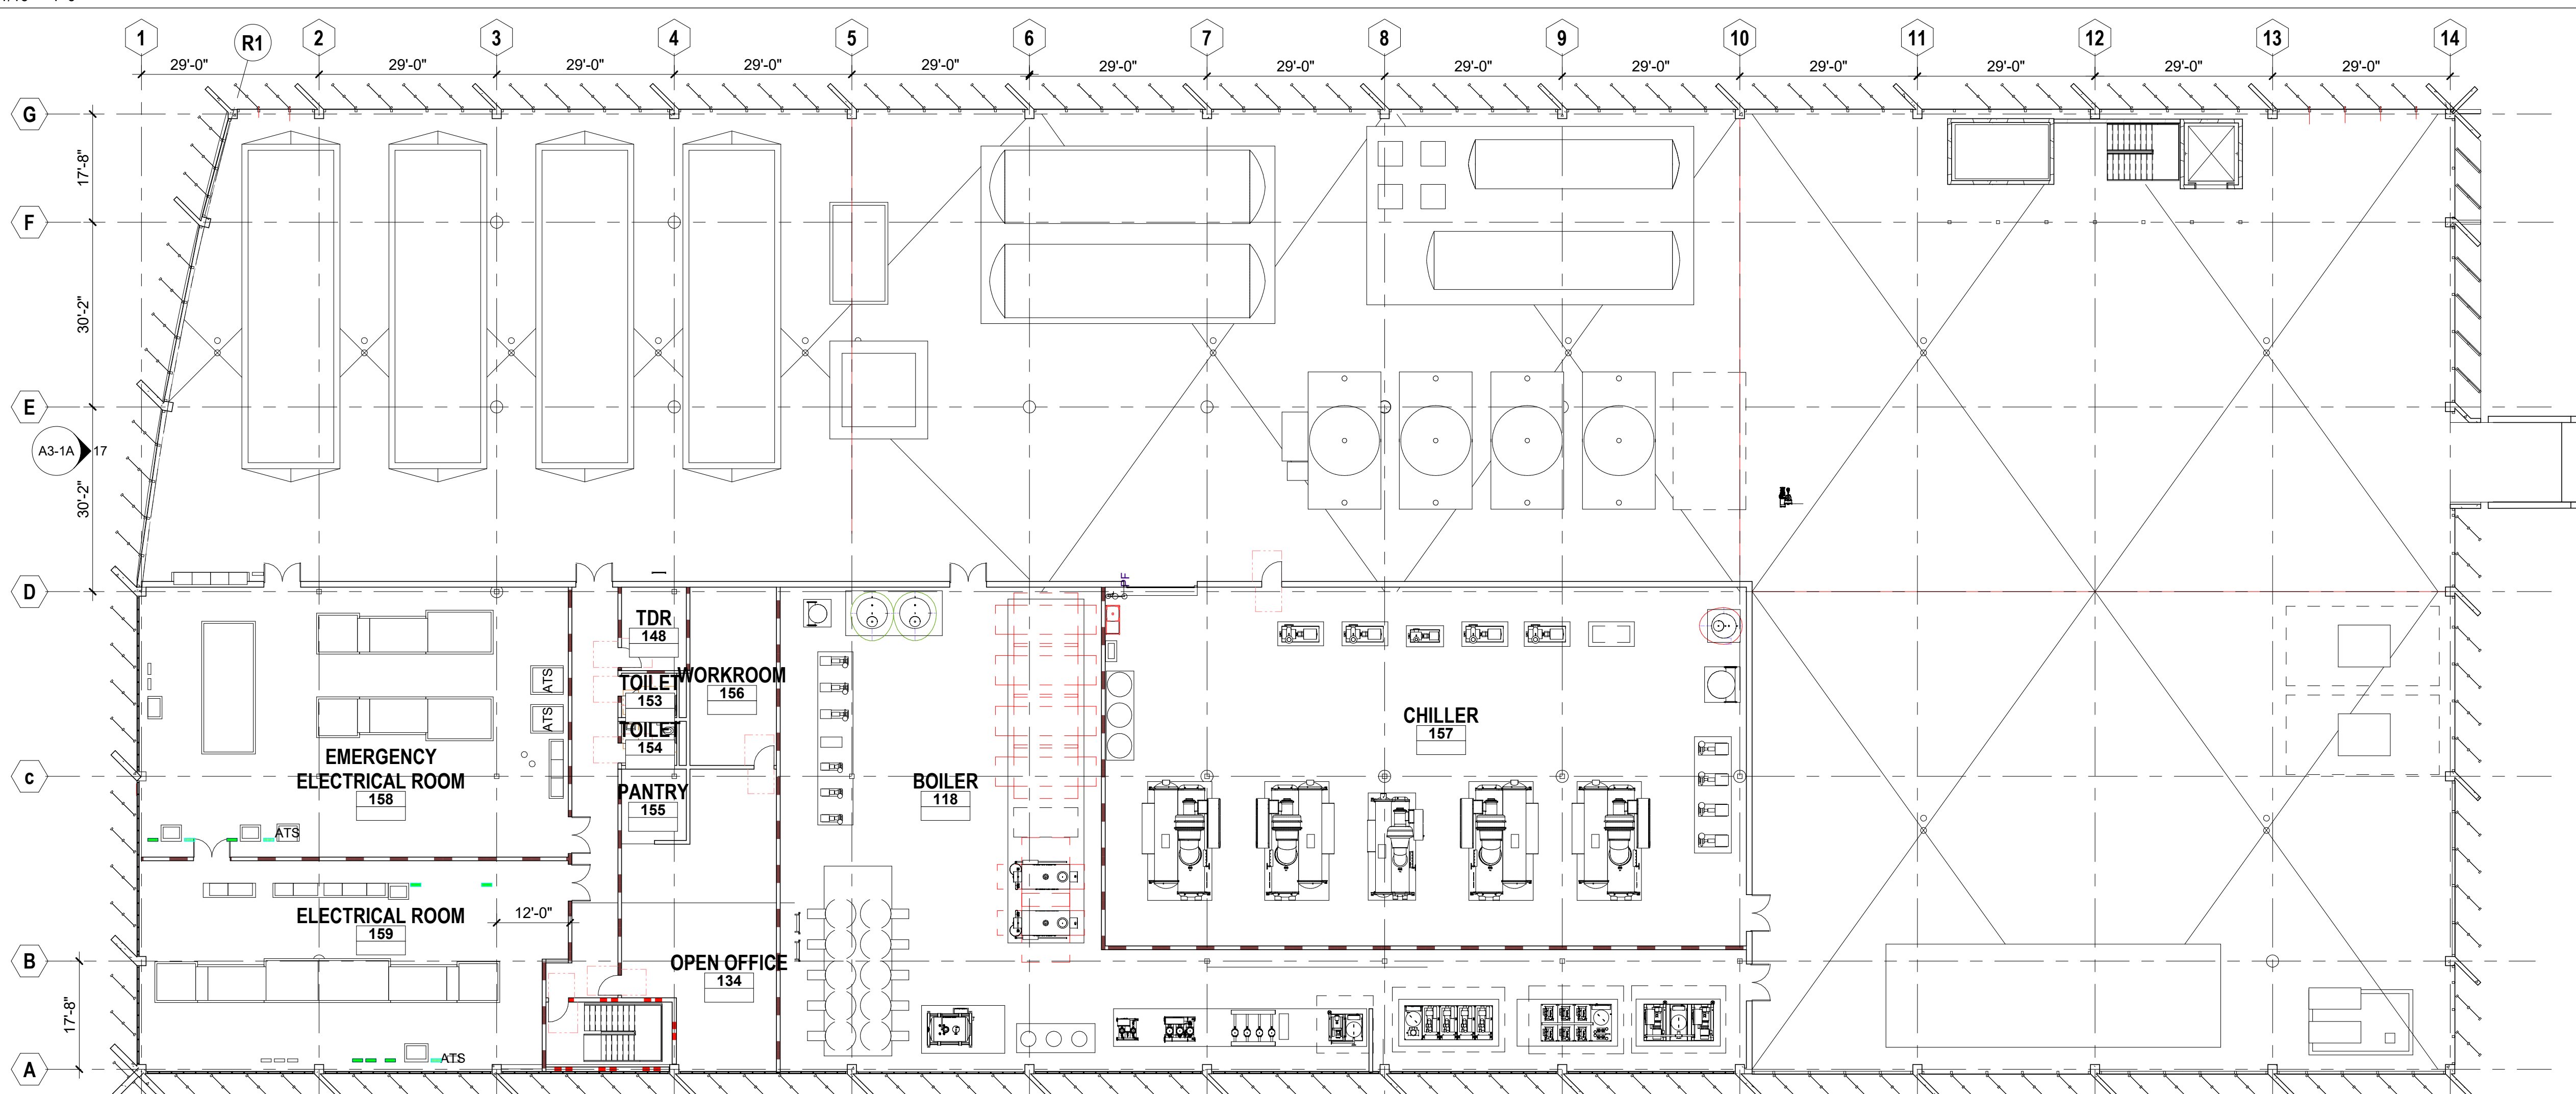


5 SECOND FLOOR PLAN
 SCALE: 1/16" = 1'-0"

three eighths inch = one foot
 one and one half inches = one foot
 one inch = one foot
 three quarters inch = one foot
 one half inch = one foot
 one quarter inch = one foot
 one eighth inch = one foot
 one sixteenth inch = one foot


If this sheet is not 36" x 48" it is a reduced print - scale accordingly

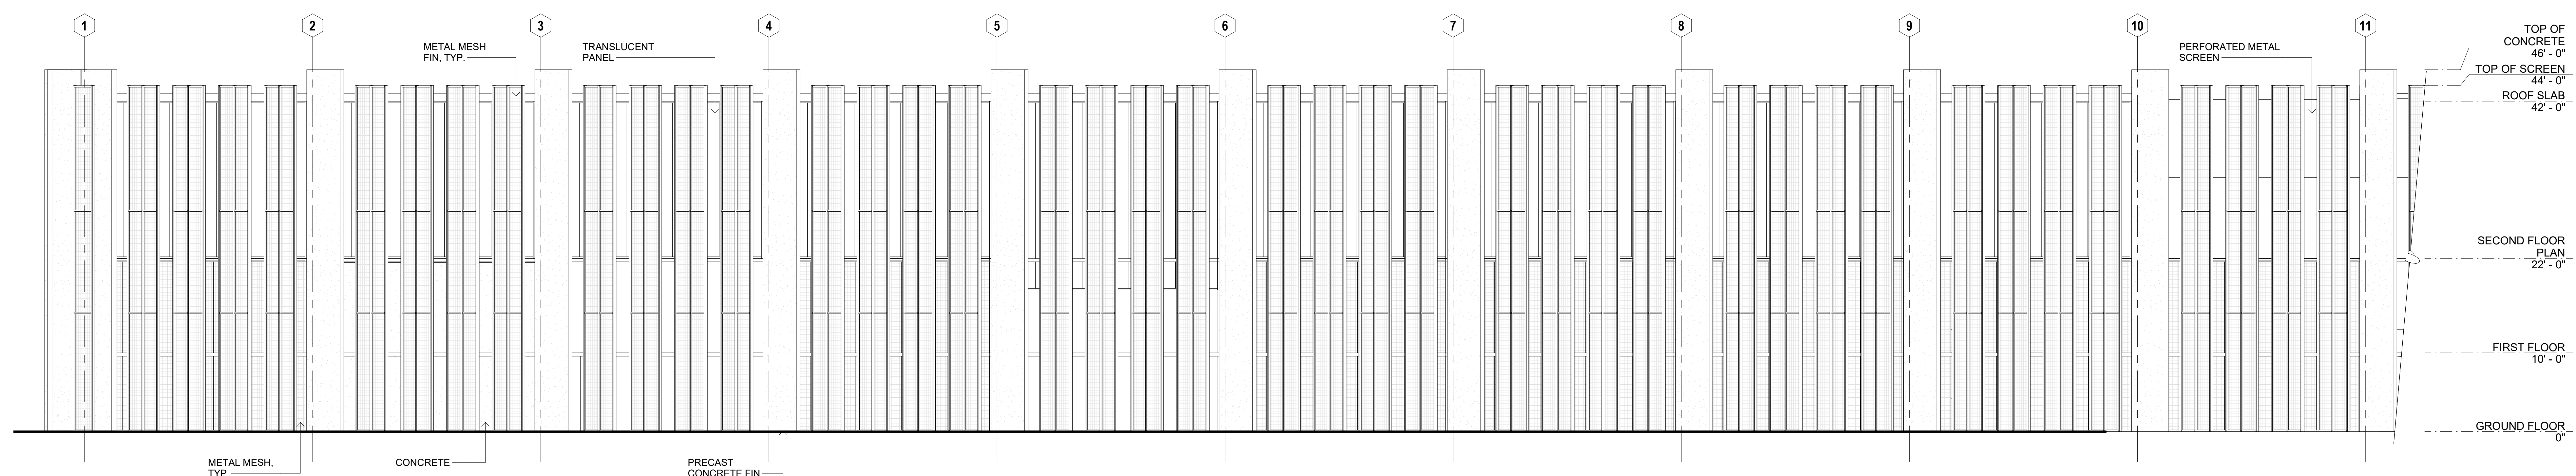


1 WEST ELEVATION
SCALE: 1/8" = 1'-0"

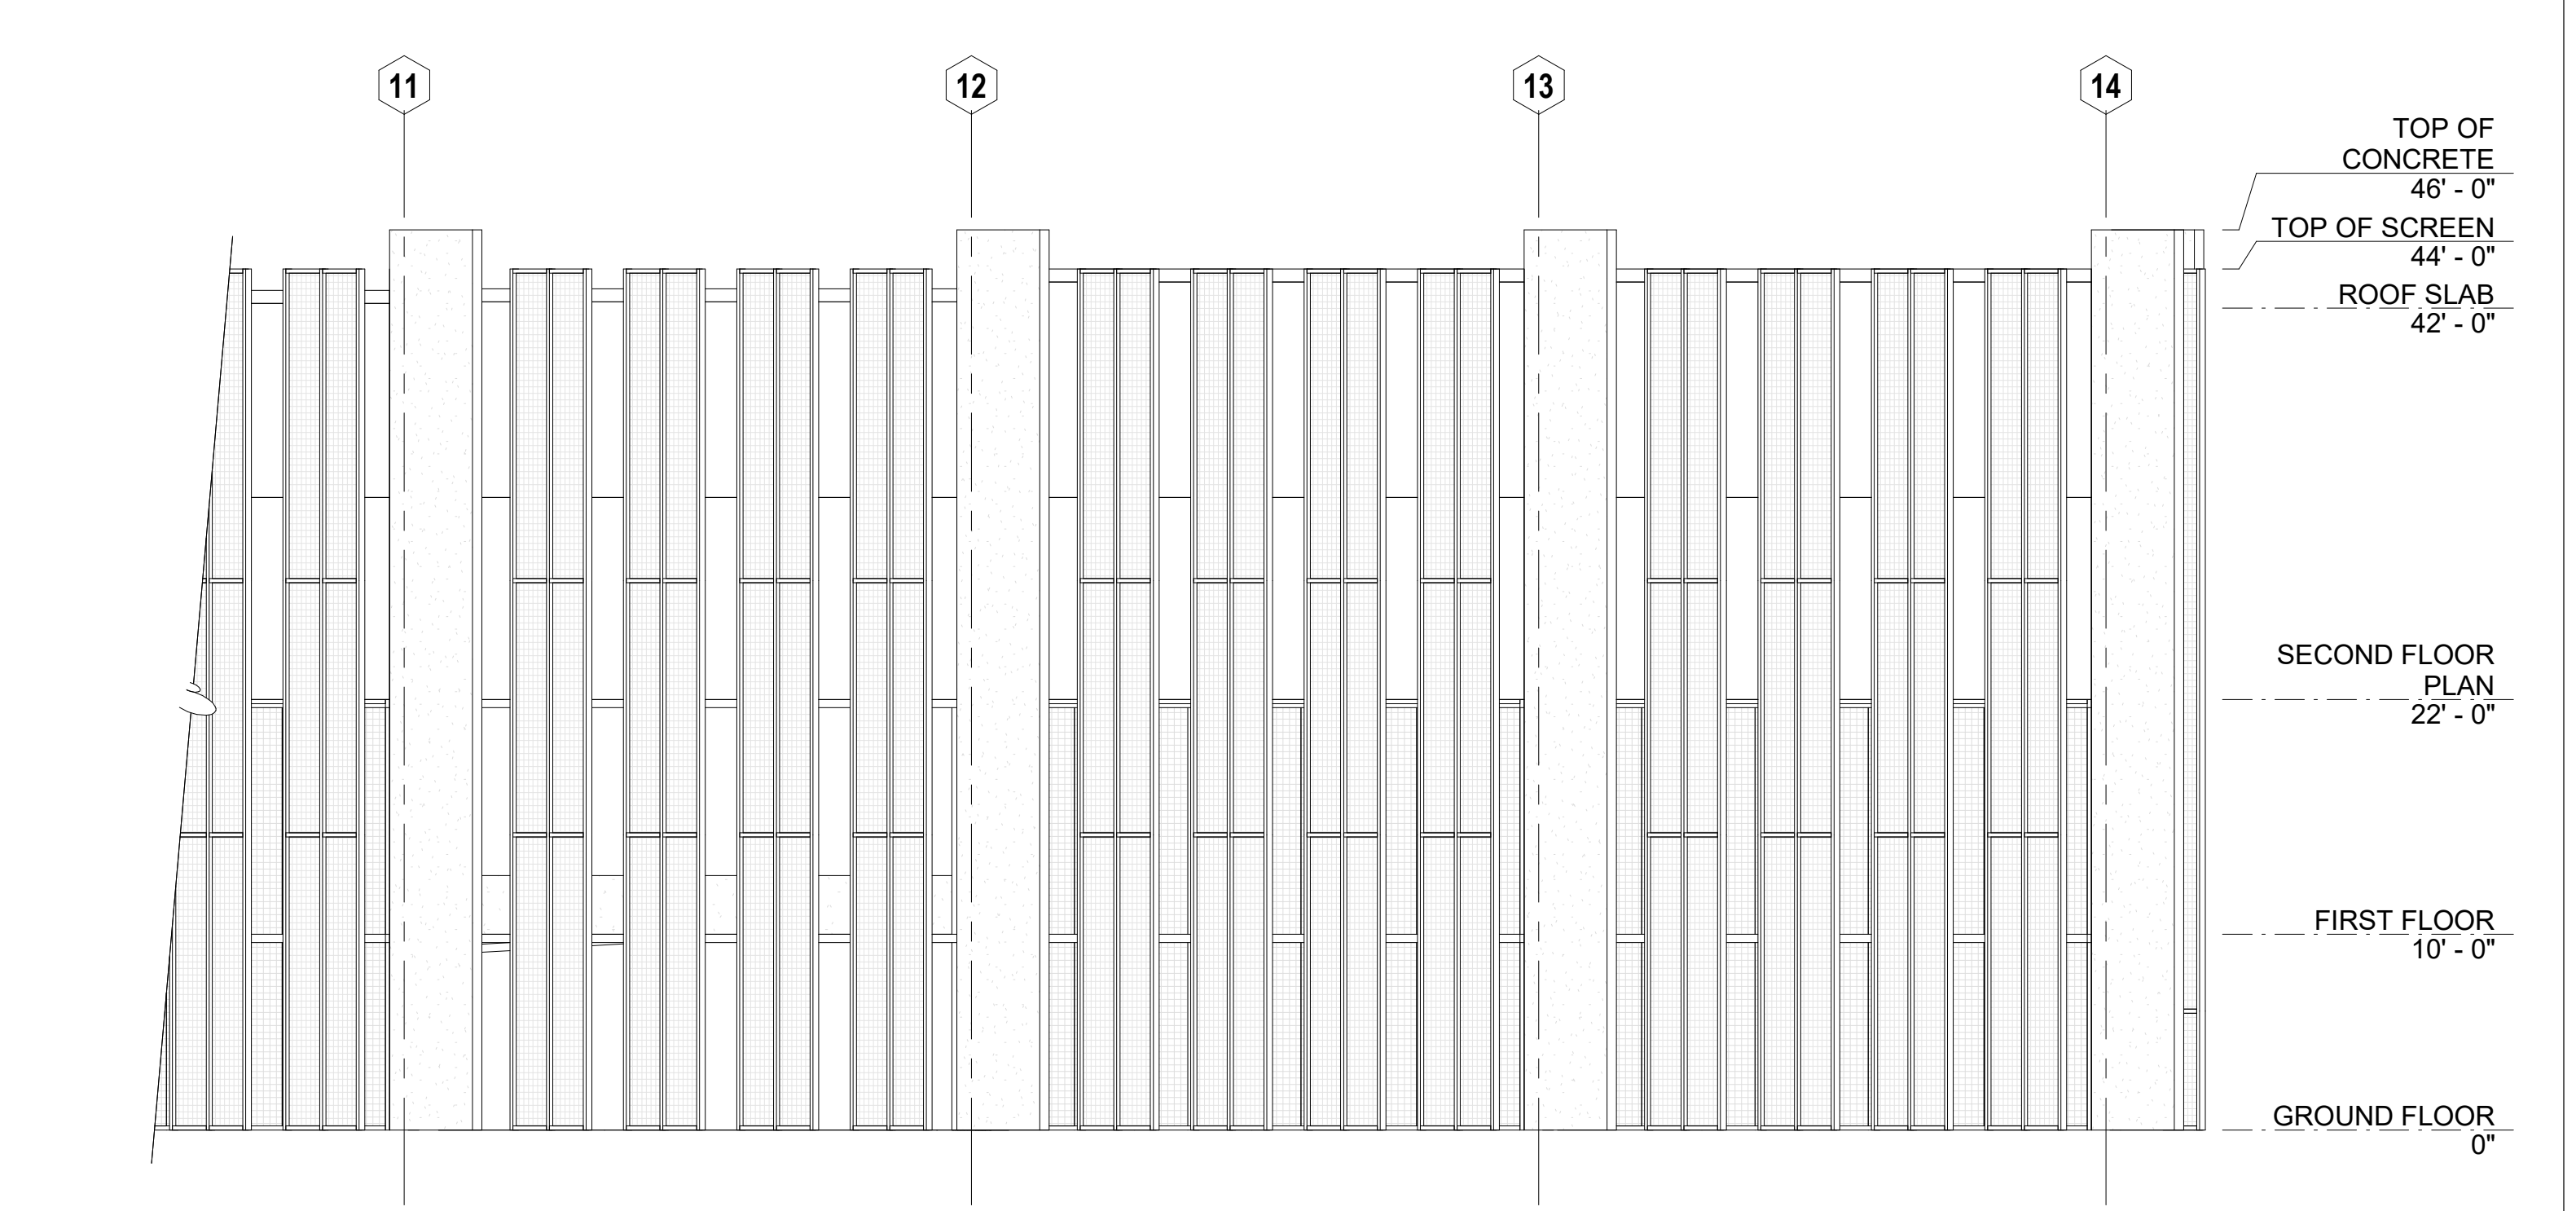


2 WEST ELEVATION CONT.
SCALE: 1/8" = 1'-0"

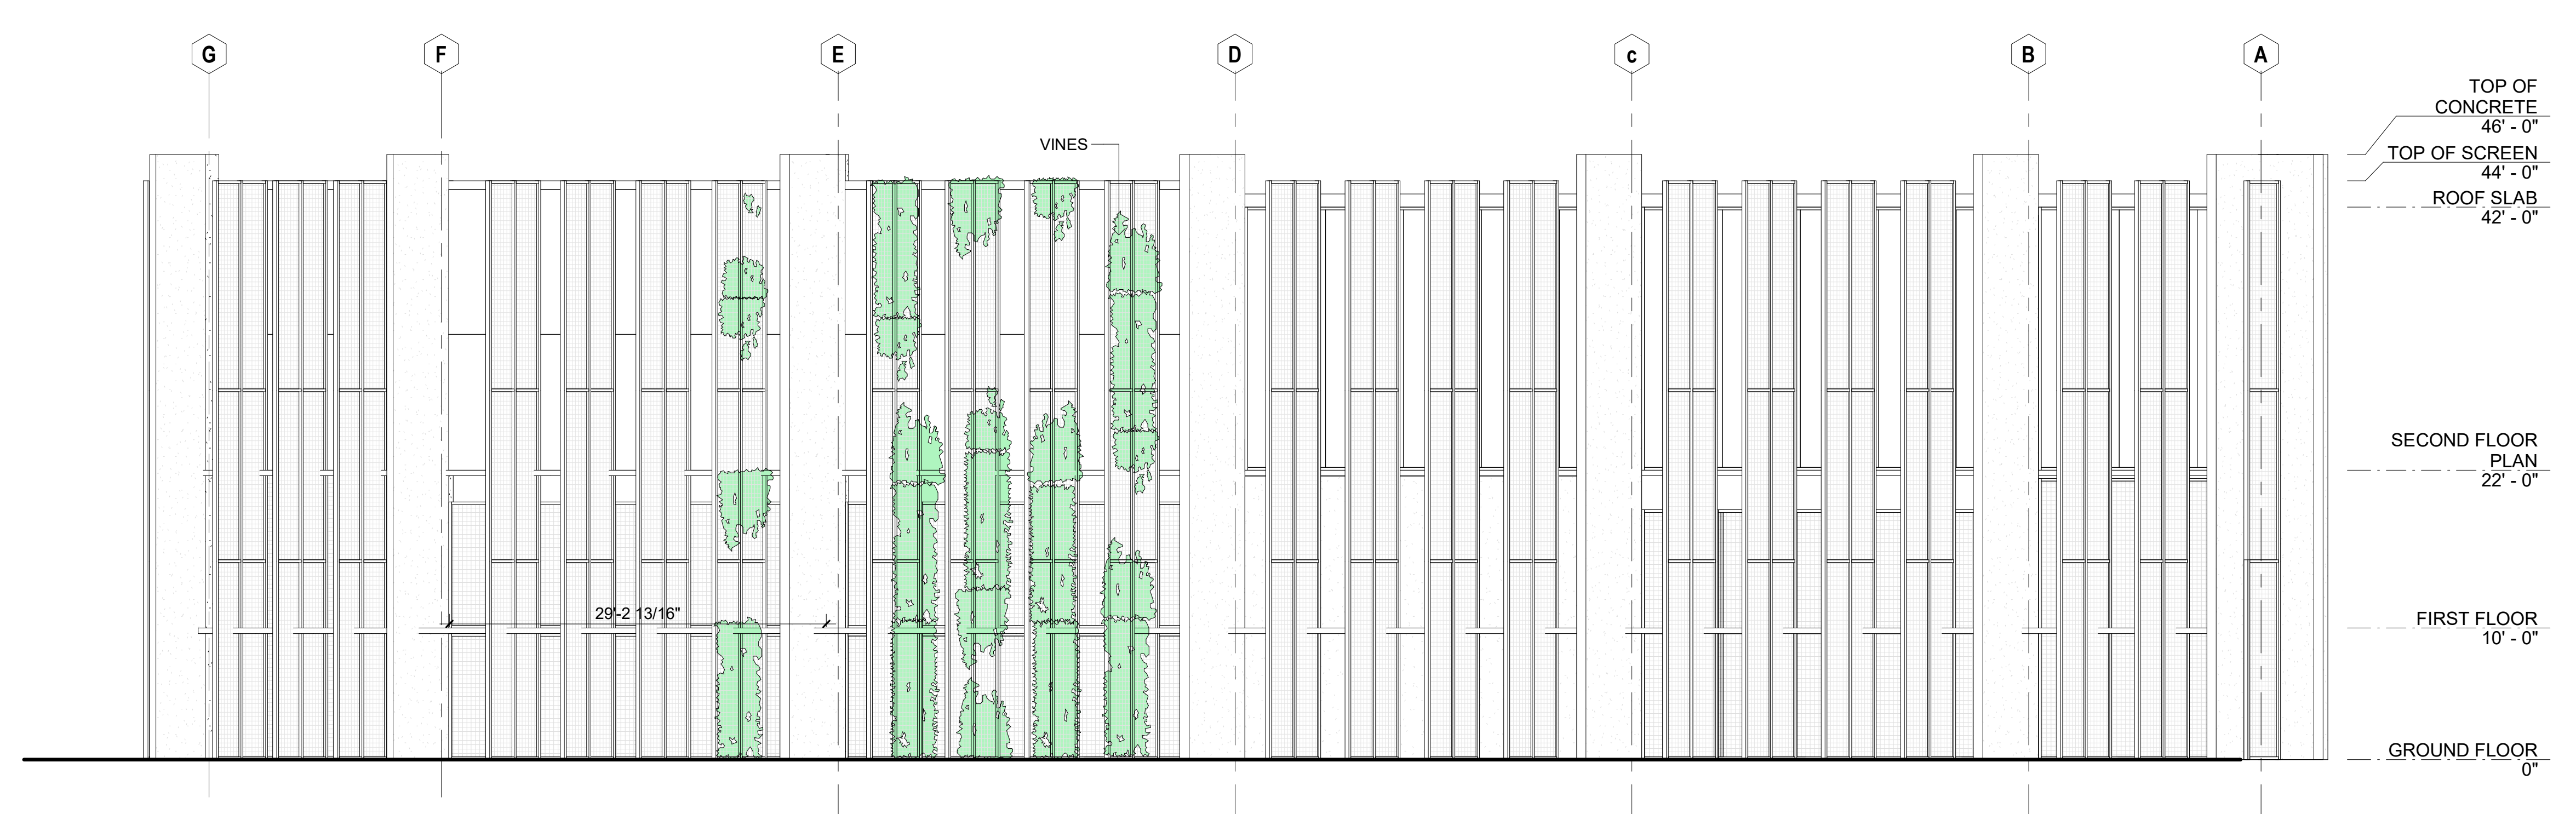


17 NORTH ELEVATION
SCALE: 1/8" = 1'-0"

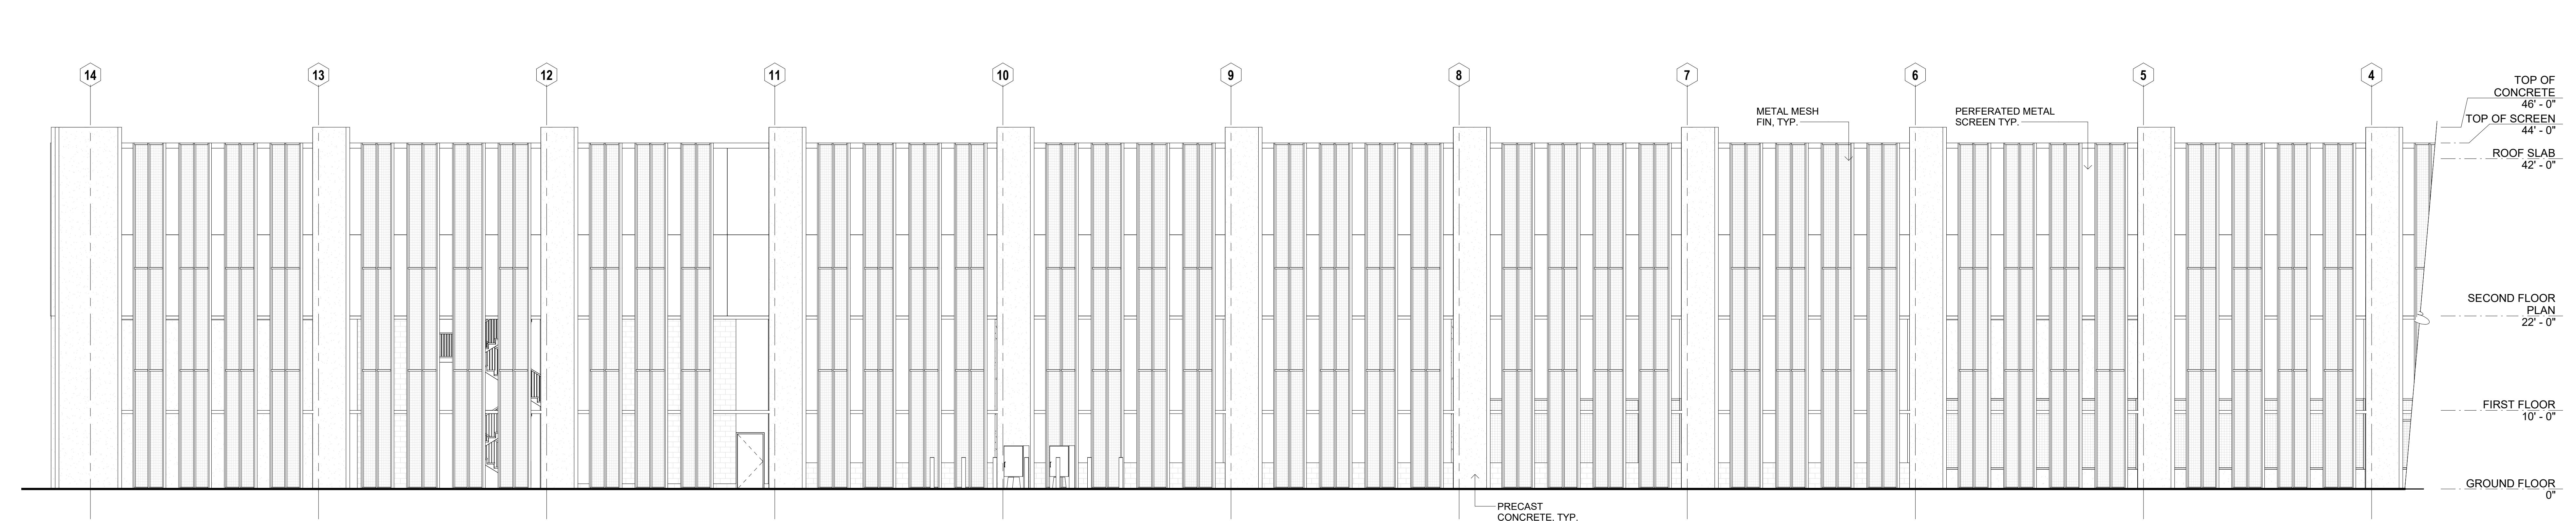


4 EAST ELEVATION
SCALE: 1/8" = 1'-0"

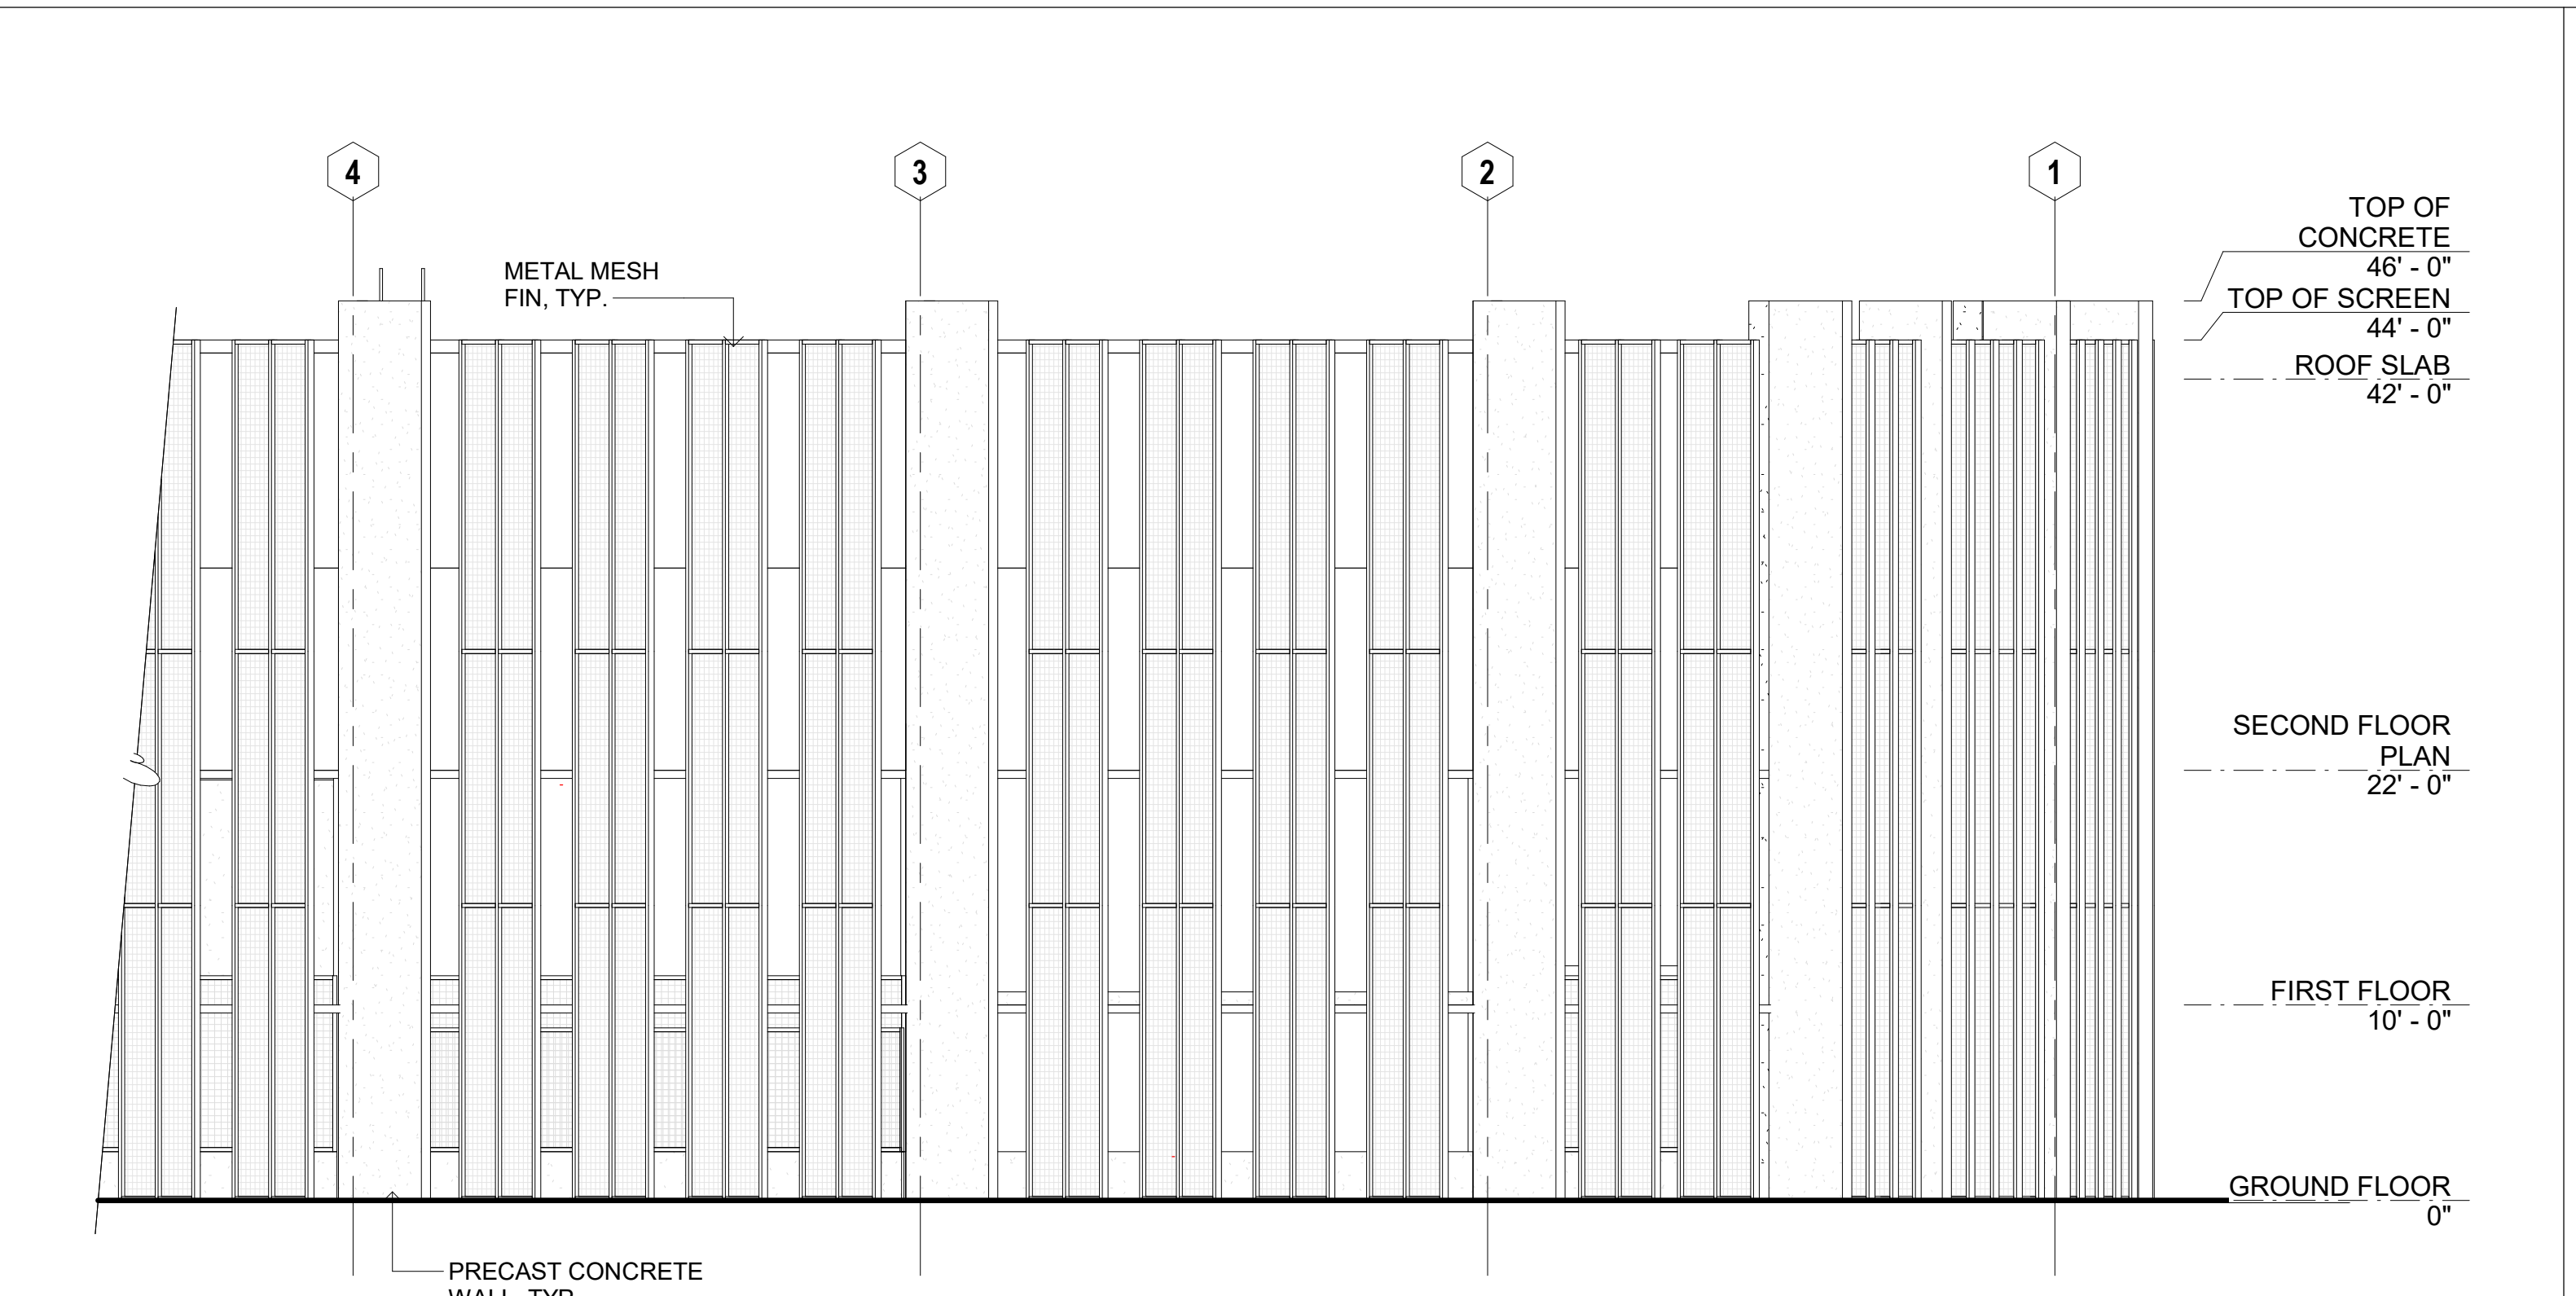

5 EAST ELEVATION CONT.
SCALE: 1/8" = 1'-0"

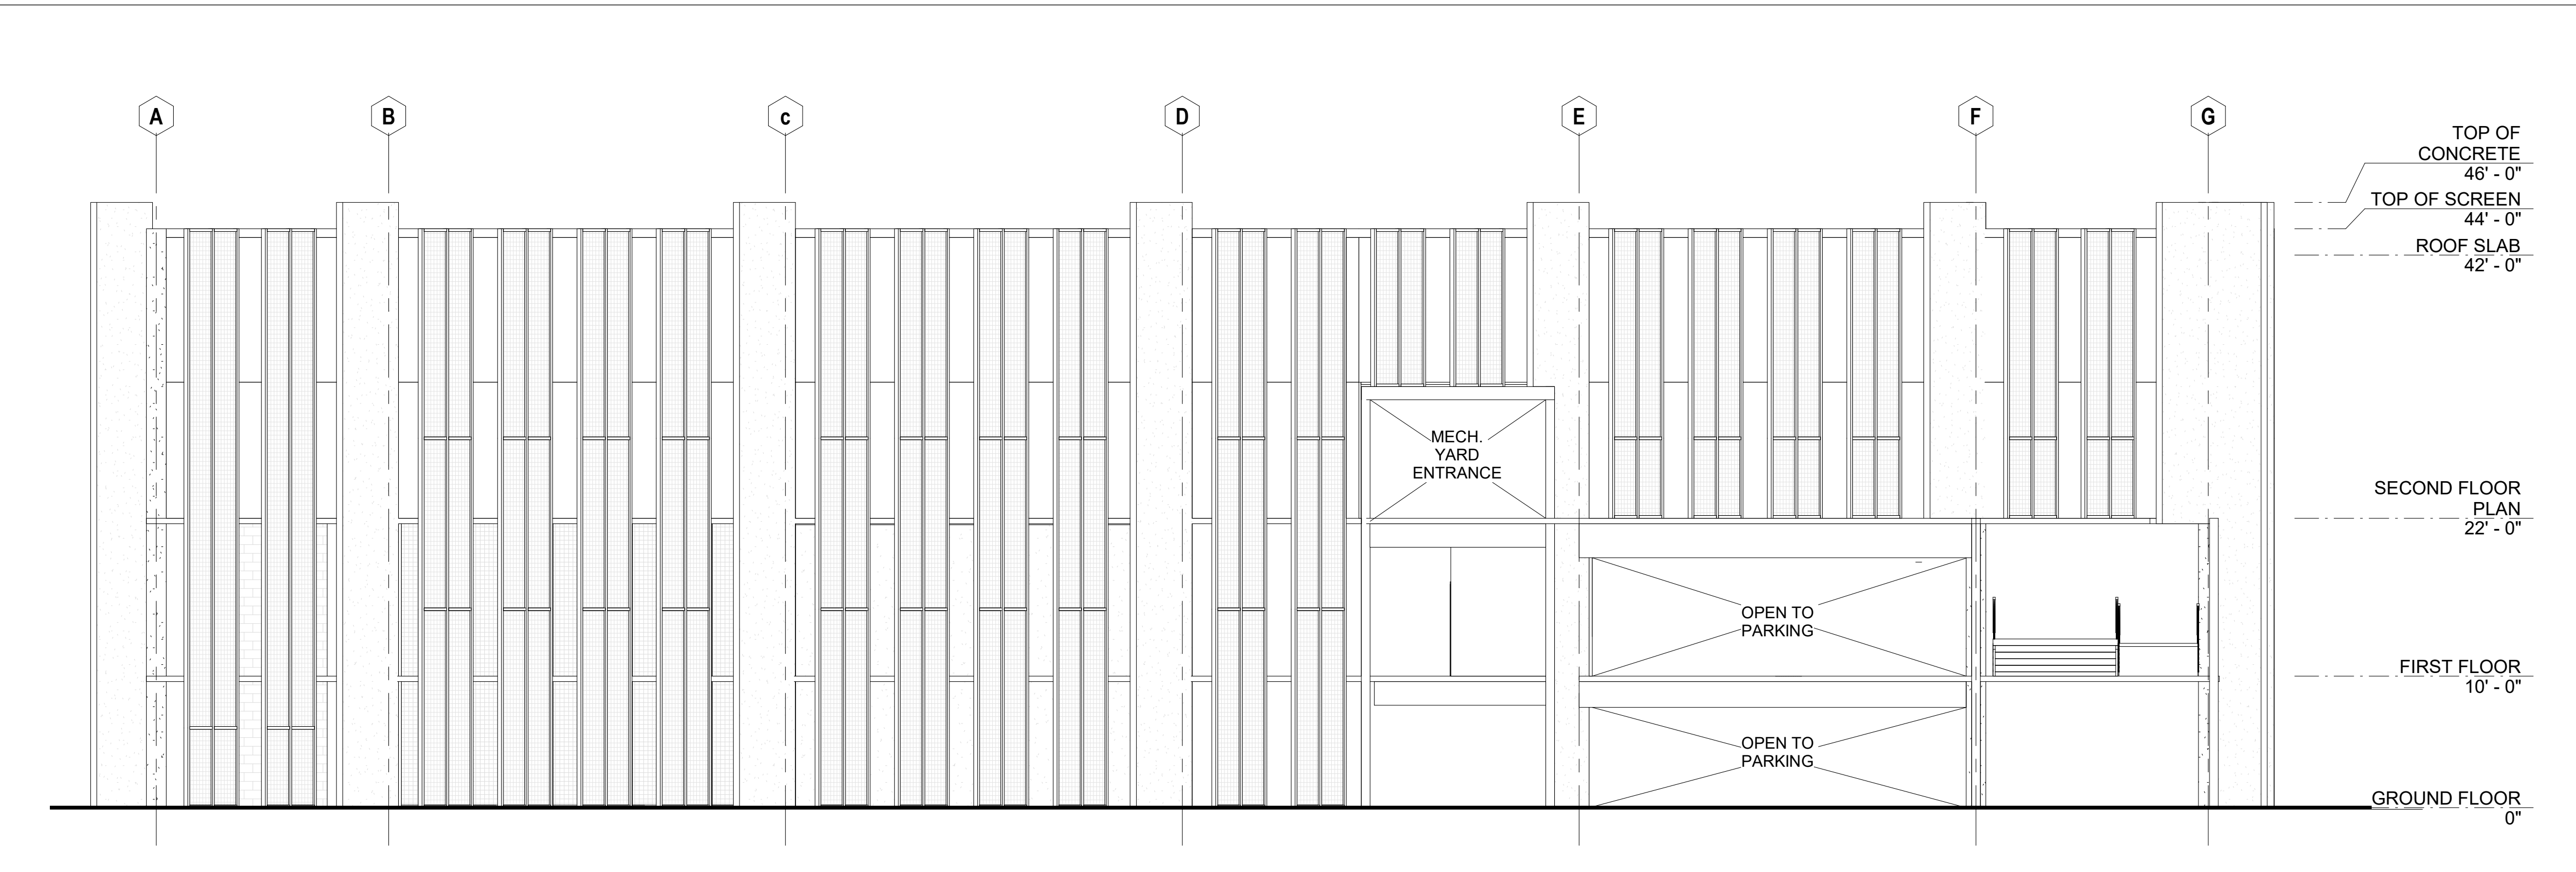

20 SOUTH ELEVATION
SCALE: 1/8" = 1'-0"

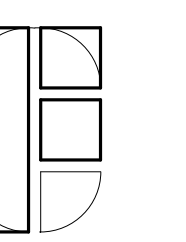

FONG & CHAN ARCHITECTS
ARCHITECTURE • PLANNING • INTERIOR DESIGN
1361 BUSH STREET • SAN FRANCISCO, CALIFORNIA 94109
TEL (415) 931-8600 • FAX (415) 931-4601 • fca@fca-arch.com



CALIFORNIA NORTHSTATE UNIVERSITY
Project Name

Enter address here
AGENCY APPROVAL

OSHPD PROJECT NUMBER: H192922-34-00
CONSULTANTS:

NO	DESCRIPTION	DATE
REVISIONS		

KEY PLAN
SHEET TITLE
CONCEPTUAL CENTRAL PLANT EXTERIOR ELEVATIONS

PROJECT NO. 547 SHEET NO. **A3-1A**
DRAWN BY: WH
CHECKED BY: PD
SCALE:
DATE: 11/24/2021
Printed on: 11/24/2021 4:37:43 PM

three eighths inch = one foot
one half inch = one foot
one quarter inch = one foot
one eighth inch = one foot
one sixteenth inch = one foot

If this sheet is not 36" x 48" it is a reduced print - scale accordingly