



FONG & CHAN ARCHITECTS
 ARCHITECTURE • PLANNING • INTERIOR DESIGN
 1361 BUSH STREET • SAN FRANCISCO, CALIFORNIA 94109
 TEL (415) 931-6600 • FAX (415) 931-4601 • foa@fca-arch.com



**CALIFORNIA NORTHSTATE
 UNIVERSITY MEDICAL CENTER**

Innovation Park, Natomas, Sacramento, CA 95834
 AGENCY APPROVAL

OSHPD PROJECT NUMBER: H191687-34-00
 CONSULTANTS:

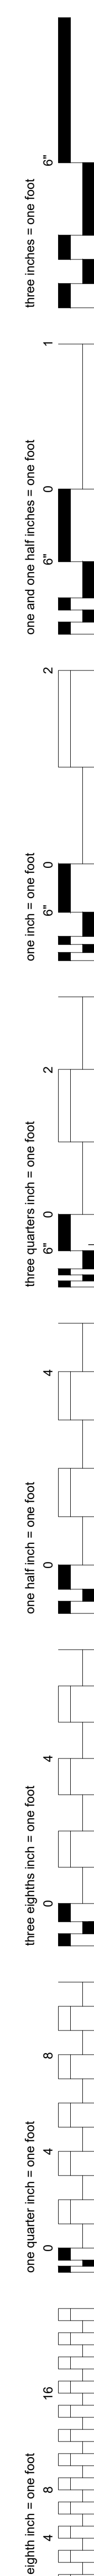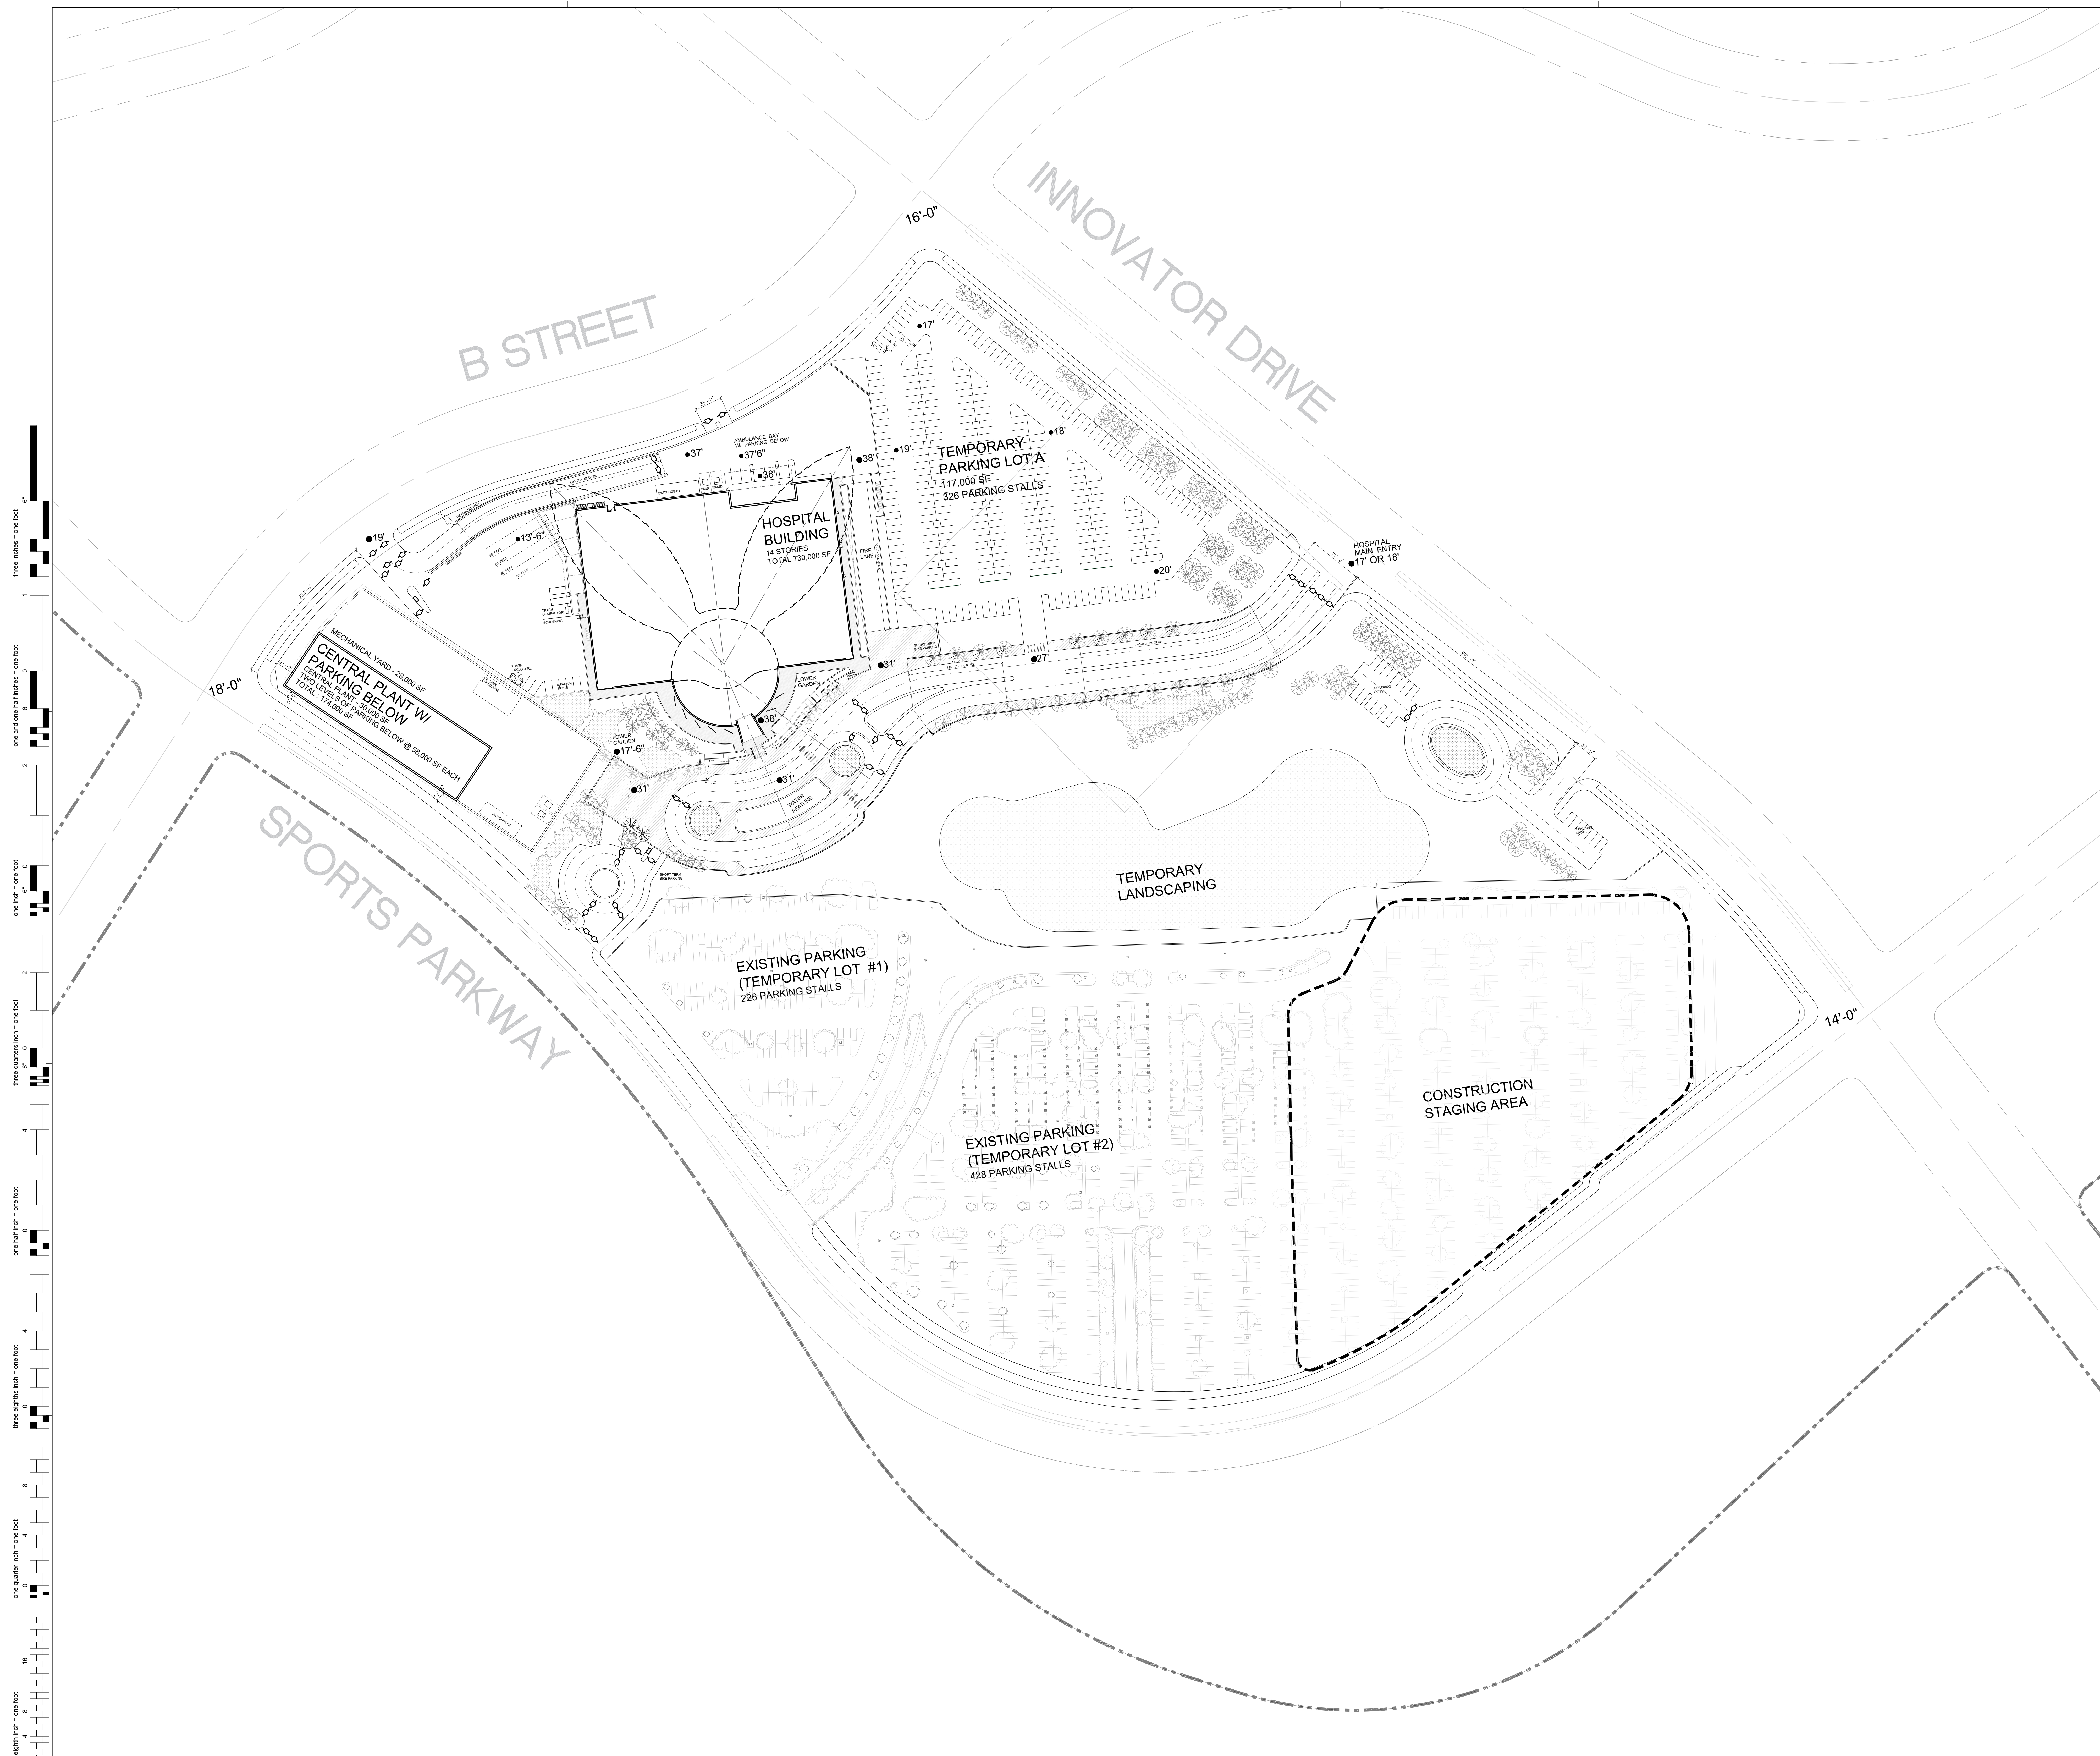

NO	DESCRIPTION	DATE
REVISIONS		

KEY PLAN
 SHEET TITLE
**CONCEPTUAL PHASE 1A
 SITE PLAN**

PROJECT NO. 467	SHEET NO. EIR A1-1A
DRAWN BY: WH	
CHECKED BY: PD	
SCALE: 1/8"=1'-0"	
DATE: 12/22/21	
Printed on: 12/17/21	

If this sheet is not 36" x 48" it is a reduced print - scale accordingly