


BANNON CREEK ELEMENTARY SCHOOL


**BANNON BARN MASTER PLAN**




SCALE IN FEET

 

# PROPOSED BIKEWAY (ALTERNATIVE A)

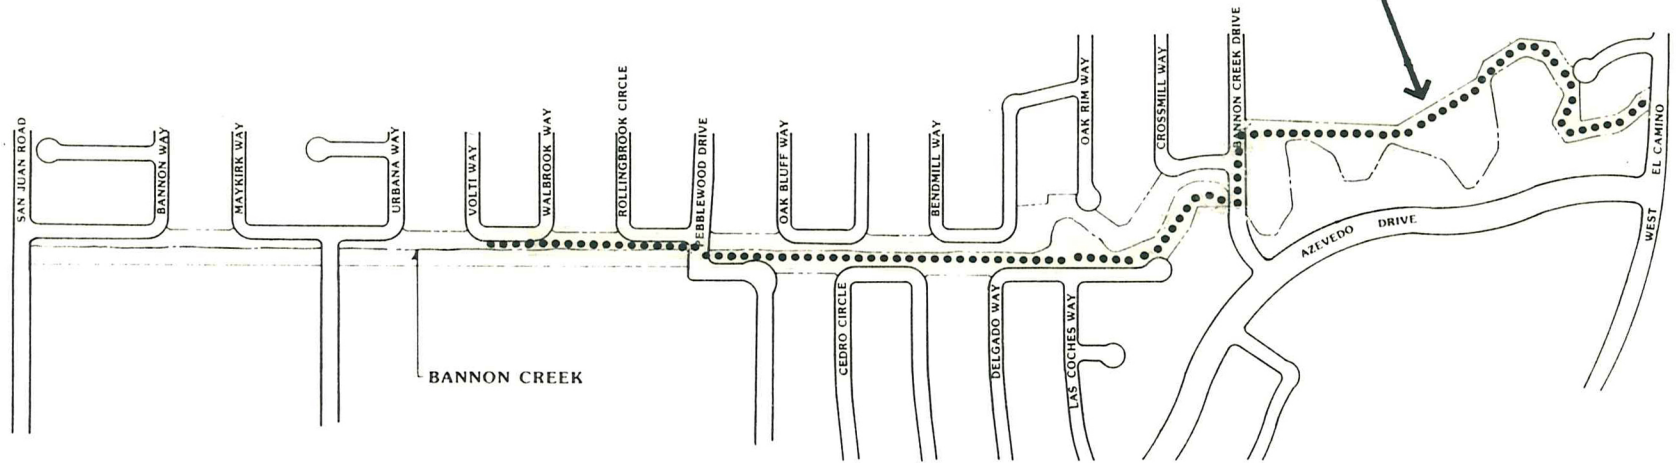

SITE PLAN

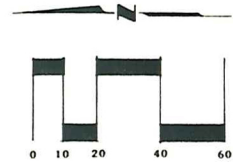

REVISIONS		
NO	DESCRIPTION	DATE BY

DRAWN BY LOLA ALBIS 11/11  
 DESIGNED BY \_\_\_\_\_  
 LANDSCAPE ARCHITECT \_\_\_\_\_  
 DATE \_\_\_\_\_  
 FIELD BOOK \_\_\_\_\_ SCALE 1" = 200'

**CITY OF SACRAMENTO**  
 DEPARTMENT OF COMMUNITY SERVICES



**BANNON CREEK PARKWAY**  
 PHASE II

SHEET  
 C/C  
 SHEETS