

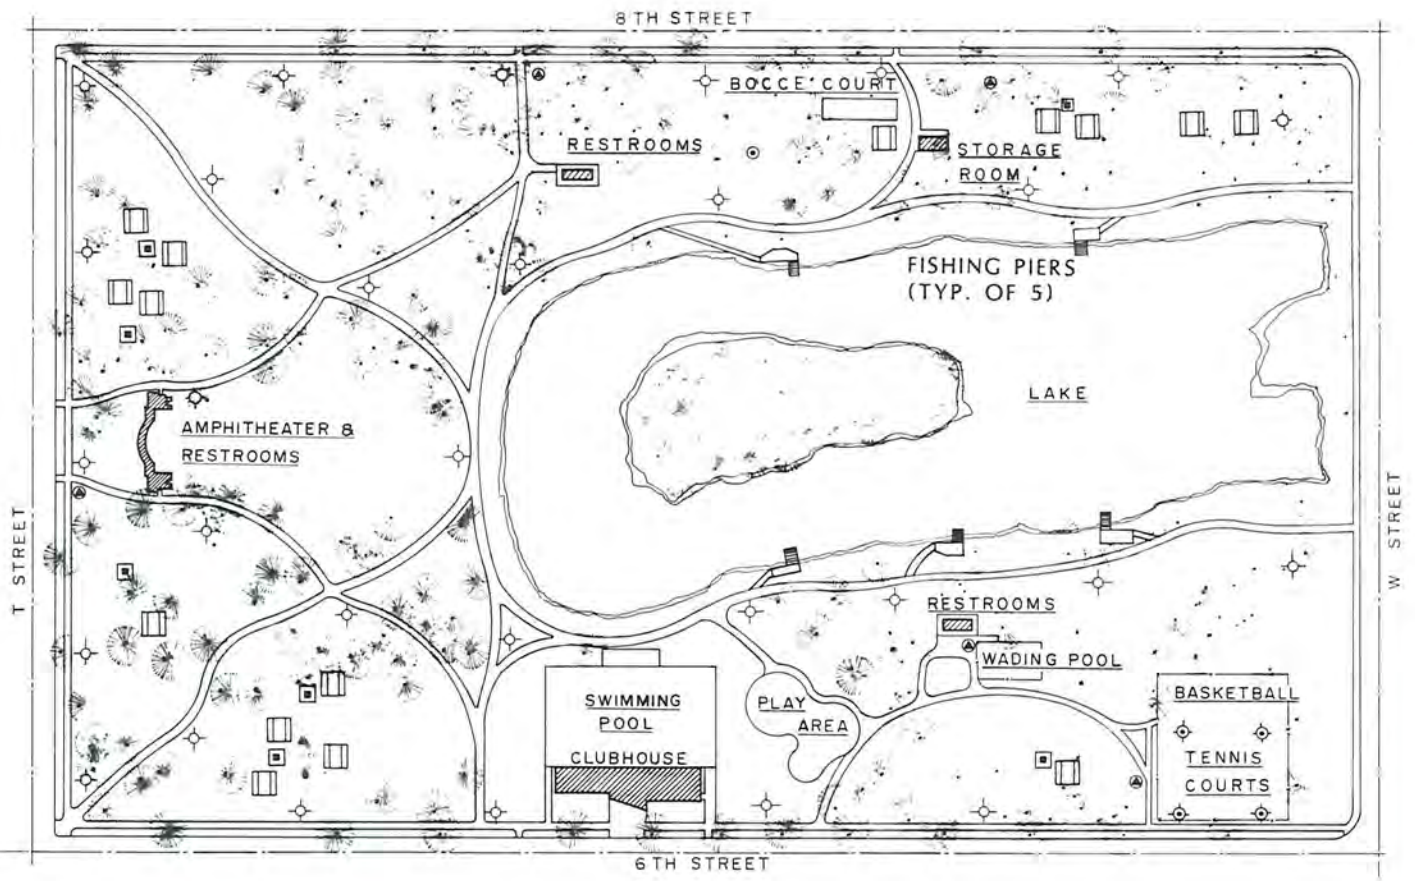


- LEGEND**
- ⊕ DRINKING FOUNTAIN
  - ⊙ ACTIVITY LIGHT
  - ▭ PICNIC TABLE
  - BARBEQUE
  - ⊙ FLAG POLE
  - ⊕ PARK LIGHT

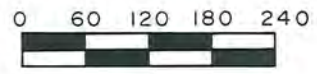

SITE PLAN

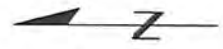

| REVISIONS NO. | DESCRIPTION | DATE    | BY |
|---------------|-------------|---------|----|
| 1             |             | 5-26-00 |    |
|               |             |         |    |
|               |             |         |    |

DRAWN BY J. CHAN  
 DESIGNED BY \_\_\_\_\_  
 LANDSCAPE ARCHITECT \_\_\_\_\_  
 DATE JULY 92  
 FIELD BOOK \_\_\_\_\_ SCALE \_\_\_\_\_

**CITY OF SACRAMENTO**  
 DEPARTMENT OF COMMUNITY SERVICES



SOUTHSIDE PARK (21.12 AC)

SHEET \_\_\_\_\_  
 % SHEETS \_\_\_\_\_

