



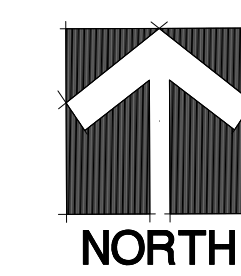

LEGEND

- ① POST AND CABLE FENCE
- ② "NO PARKING ANY TIME" SIGNS
- ③ 6' WALKWAY TO EXISTING PLAYGROUND
- ④ PARKING LOT (21 CAR AND 1 BUS SPACE)
- ⑤ INDIVIDUAL PICNIC TABLES
- ⑥ IMPROVED EXISTING BRIDLE TRAIL WITH DECOMPOSED GRANITE PAVING
- ⑦ INTERPRETIVE SIGNS
- ⑧ 2 HOUR PARKING SIGNS ON EAST SIDE OF PARK ROAD (NOT SHOWN)

Del Paso Regional Park - Improvement Plan

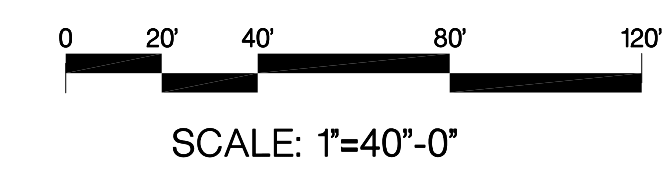

**DEL PASO REGIONAL PARK
 IMPROVEMENT PLAN**

LANDSCAPE ARCHITECT
 D. DAY
 DESIGN BY/DRAWN BY
 D. DAY
 CAD FILE
 DATE JUNE 2017
 SCALE AS SHOWN
 P. N. L19706028

