
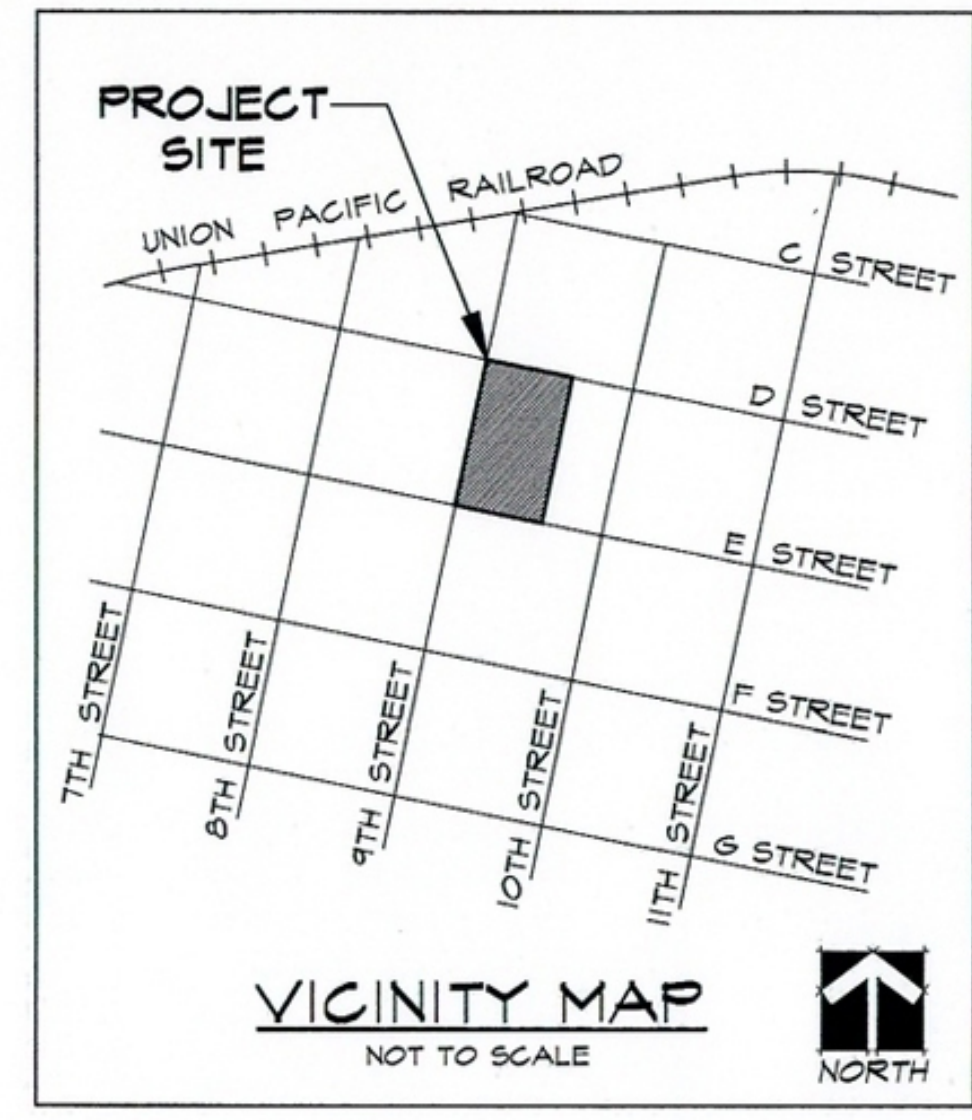


PROPOSED COMMUNITY GARDEN PLAN

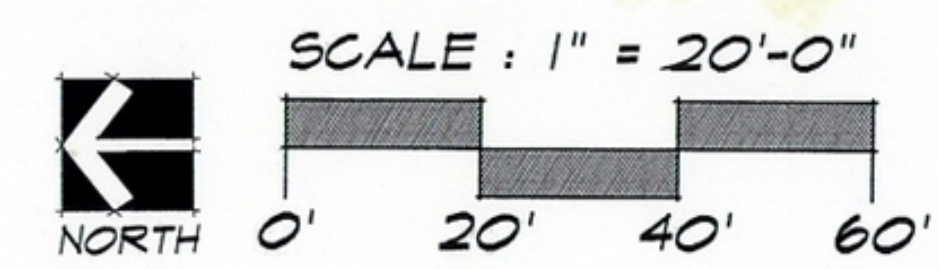


ZAPATA PARK

MASTER PLAN


CITY OF SACRAMENTO
DEPARTMENT OF PARKS AND RECREATION
LANDSCAPE ARCHITECTURE SECTION

DATE: NOVEMBER 19, 2008

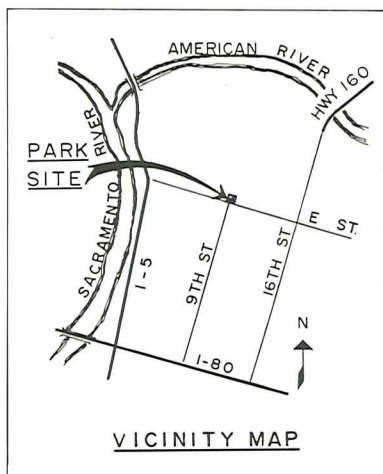

LEGEND

- ⊗ LIGHT
- ⊙ DRINKING FOUNTAIN
- ⊠ SHADE STRUCTURE

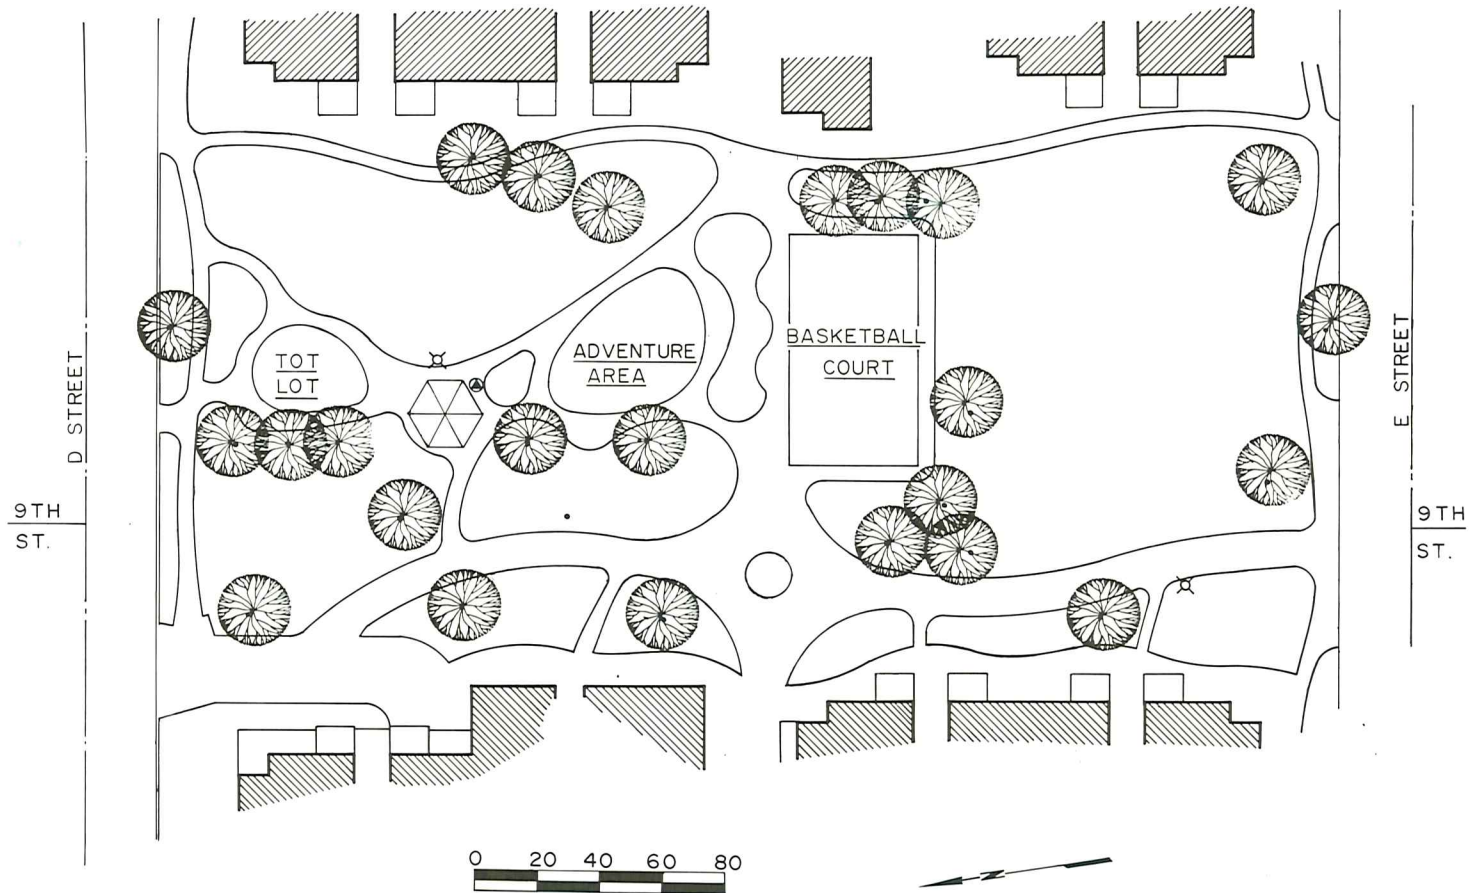

REVISIONS NO.	DESCRIPTION	DATE	BY

DRAWN BY _____
 DESIGNED BY _____
 LANDSCAPE ARCHITECT
 DATE 7-82
 FIELD BOOK _____ SCALE _____

CITY OF SACRAMENTO
 DEPARTMENT OF COMMUNITY SERVICES



ZAPATA PARK (1.37 AC.)

SHEET

 SHEETS