




TREE LEGEND

- 

LARGE, NATIVE OR CLIMATE ADAPTED, LOW WATER USE, SHADE TREE TALLER THAN 45' HEIGHT AT MATURITY, 693 TOTAL. PROVIDE A MINIMUM OF 10' OFFSET FROM EXISTING UNDERGROUND UTILITIES AND 30' FROM OVERHEAD POWER LINES. SELECT TREES SIMILAR TO:
 BLUE OAK - QUERCUS DOUGLASII
 CORK OAK - QUERCUS SUBER
 INTERIOR LIVE OAK - QUERCUS WISLIZENI
 VALLEY OAK - QUERCUS LOBATA
- 

MEDIUM, NATIVE OR CLIMATE ADAPTED LOW WATER USE, SHADE TREE BETWEEN 20-45' HEIGHT AT MATURITY, 62 TOTAL. PROVIDE A 10' MINIMUM OFFSET FROM EXISTING UNDERGROUND UTILITIES AND 20' FROM OVERHEAD POWER LINES. SELECT TREES SIMILAR TO:
 BUBBA DESERT WILLOW - CHILOPSIS LINEARIS
 'BUBBA' - NATIVE
 MARINA STRAWBERRY TREE - ARBUTUS 'MARINA'
 CALIFORNIA BUCKEYE - AESCULUS CALIFORNICA
- 

SMALL NATIVE OR CLIMATE ADAPTED LOW WATER USE UNDERSTORY TREES SMALLER THAN 20' HEIGHT AT MATURITY, 55 TOTAL. PROVIDE A MINIMUM OFFSET OF 5' FROM EXISTING UNDERGROUND UTILITIES AND 3' FROM OVERHEAD POWER LINES. SELECT TREES SIMILAR TO:
 WESTERN REDBUD - CERCIS OCCIDENTALIS
 PREFERRED USE AT TRAIL ENTRANCES AND CROSSINGS
 PALO VERDE 'DESERT MUSEUM' - CERCIDIUM X 'DESERT MUSEUM'


MATCHLINE A, SEE ABOVE RIGHT

MATCHLINE A, SEE BELOW LEFT

MATCHLINE B, SEE SHEET P-2

OVERHEAD UTILITY LINE, REFER TO TREE LEGEND FOR CLARENCE REQUIREMENTS

OVERHEAD UTILITY LINE, REFER TO TREE LEGEND FOR CLARENCE REQUIREMENTS

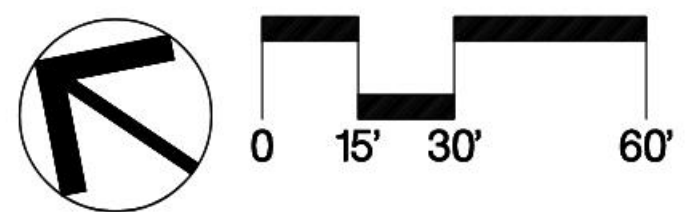

KEY MAP



N.T.S.

REVISIONS				BENCH MARK DESCRIPTION:	NAVD88 ELEV. _____	FIELD BOOK
NO.	DESCRIPTION	DATE	BY			

CITY OF SACRAMENTO
DEPARTMENT OF PUBLIC WORKS



DRAWN BY: JAH
DATE: 11/23/2021

DESIGN BY: DCM
DATE: 11/19/2021





CHECKED BY: _____
DATE: _____

**IMPROVEMENT PLANS FOR
DEL RIO TRAIL PROJECT
TREE PLANTING LAYOUT**

PN: K15165100
SHEET P-1
OF _____

CAD FILE: \$FILE.ABBREV.DWG

DATE: 11/23/2021

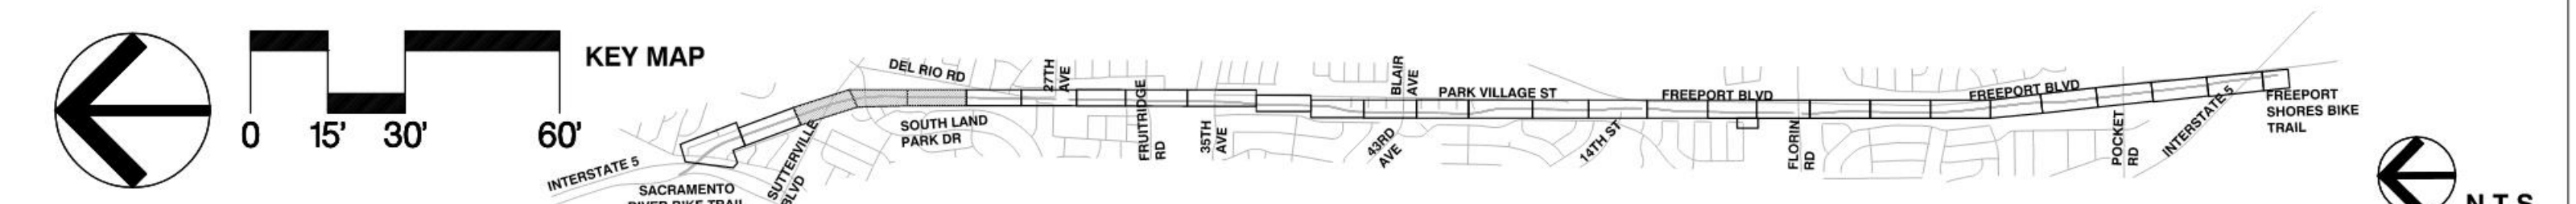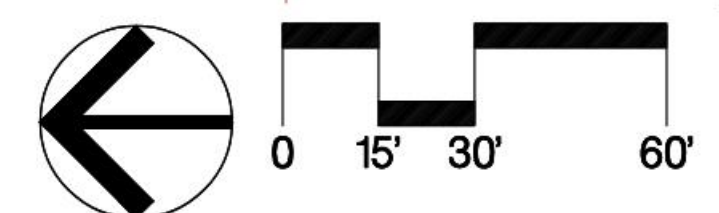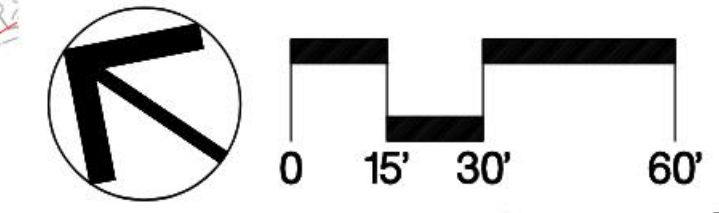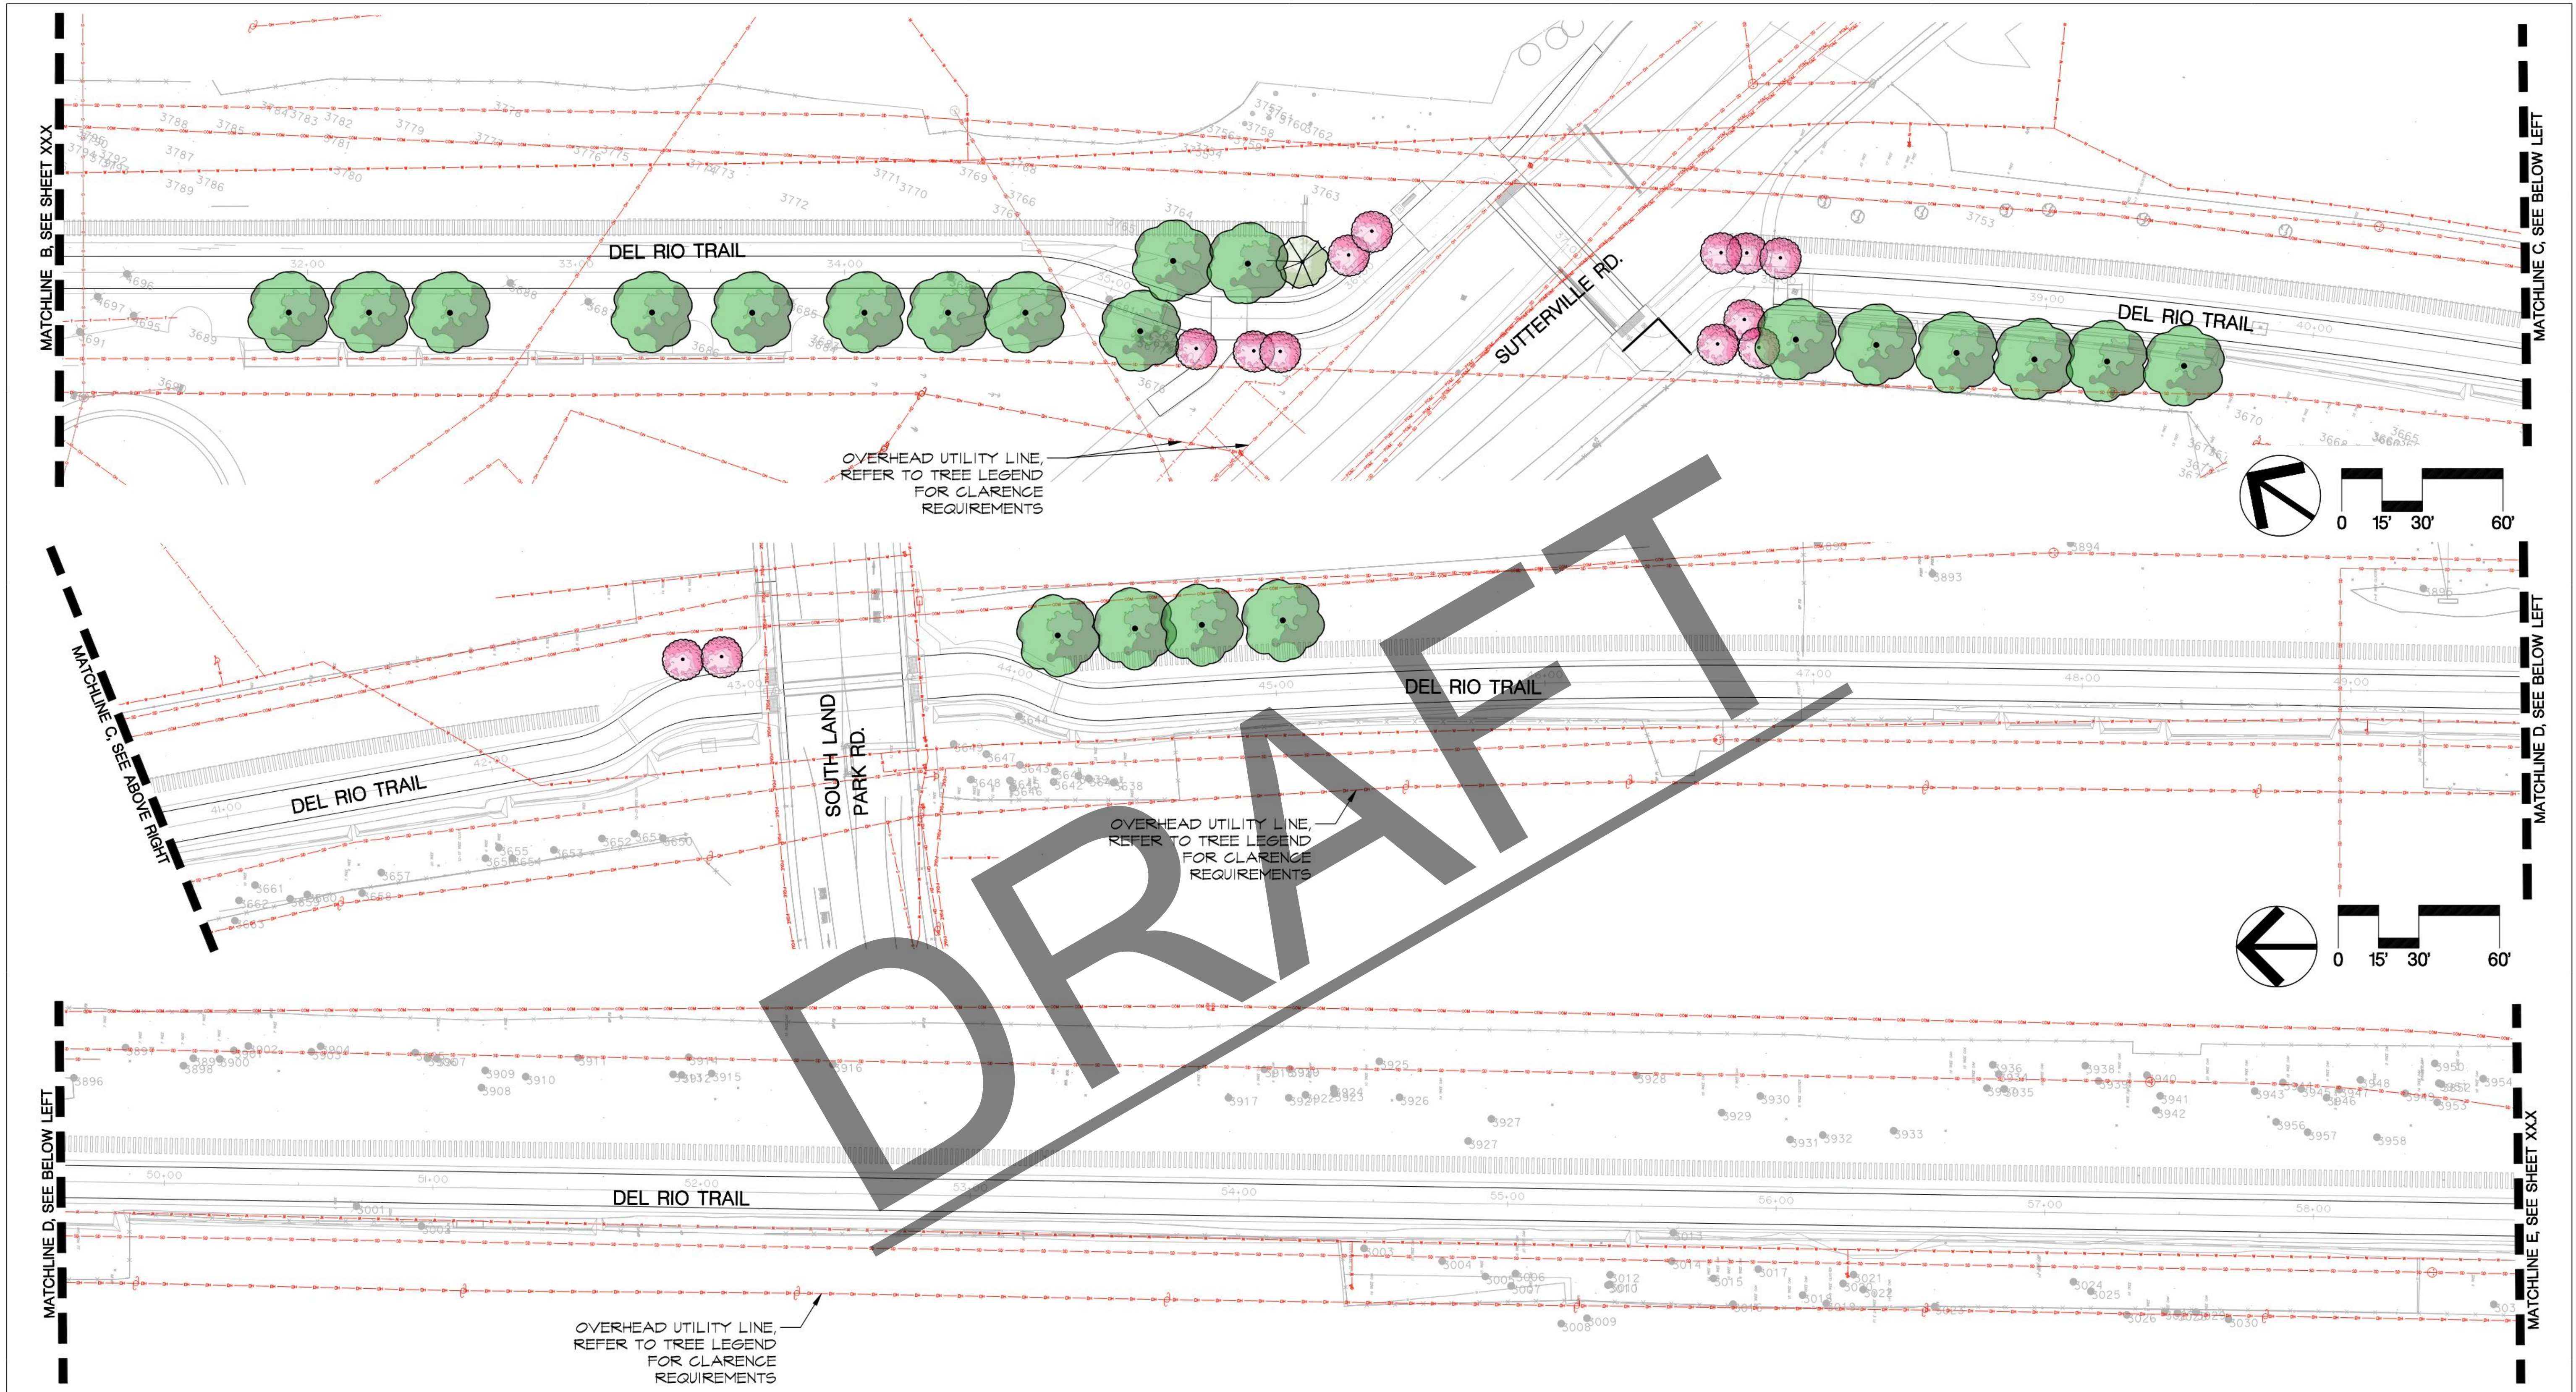

FOR TREE LEGEND
SEE SHEET P-1

REVISIONS				BENCH MARK DESCRIPTION:	NAVD88 ELEV. _____	FIELD BOOK
NO.	DESCRIPTION	DATE	BY			

CITY OF SACRAMENTO
DEPARTMENT OF PUBLIC WORKS




DRAWN BY: JAH DATE: 11/23/2021
 DESIGN BY: DCM DATE: 11/19/2021
 CHECKED BY: _____ DATE: _____

IMPROVEMENT PLANS FOR
DEL RIO TRAIL PROJECT
TREE PLANTING LAYOUT



PN: K15165100
SHEET P-2
OF _____

CAD FILE: \$FILE\$ABBREV\$S

DATE\$

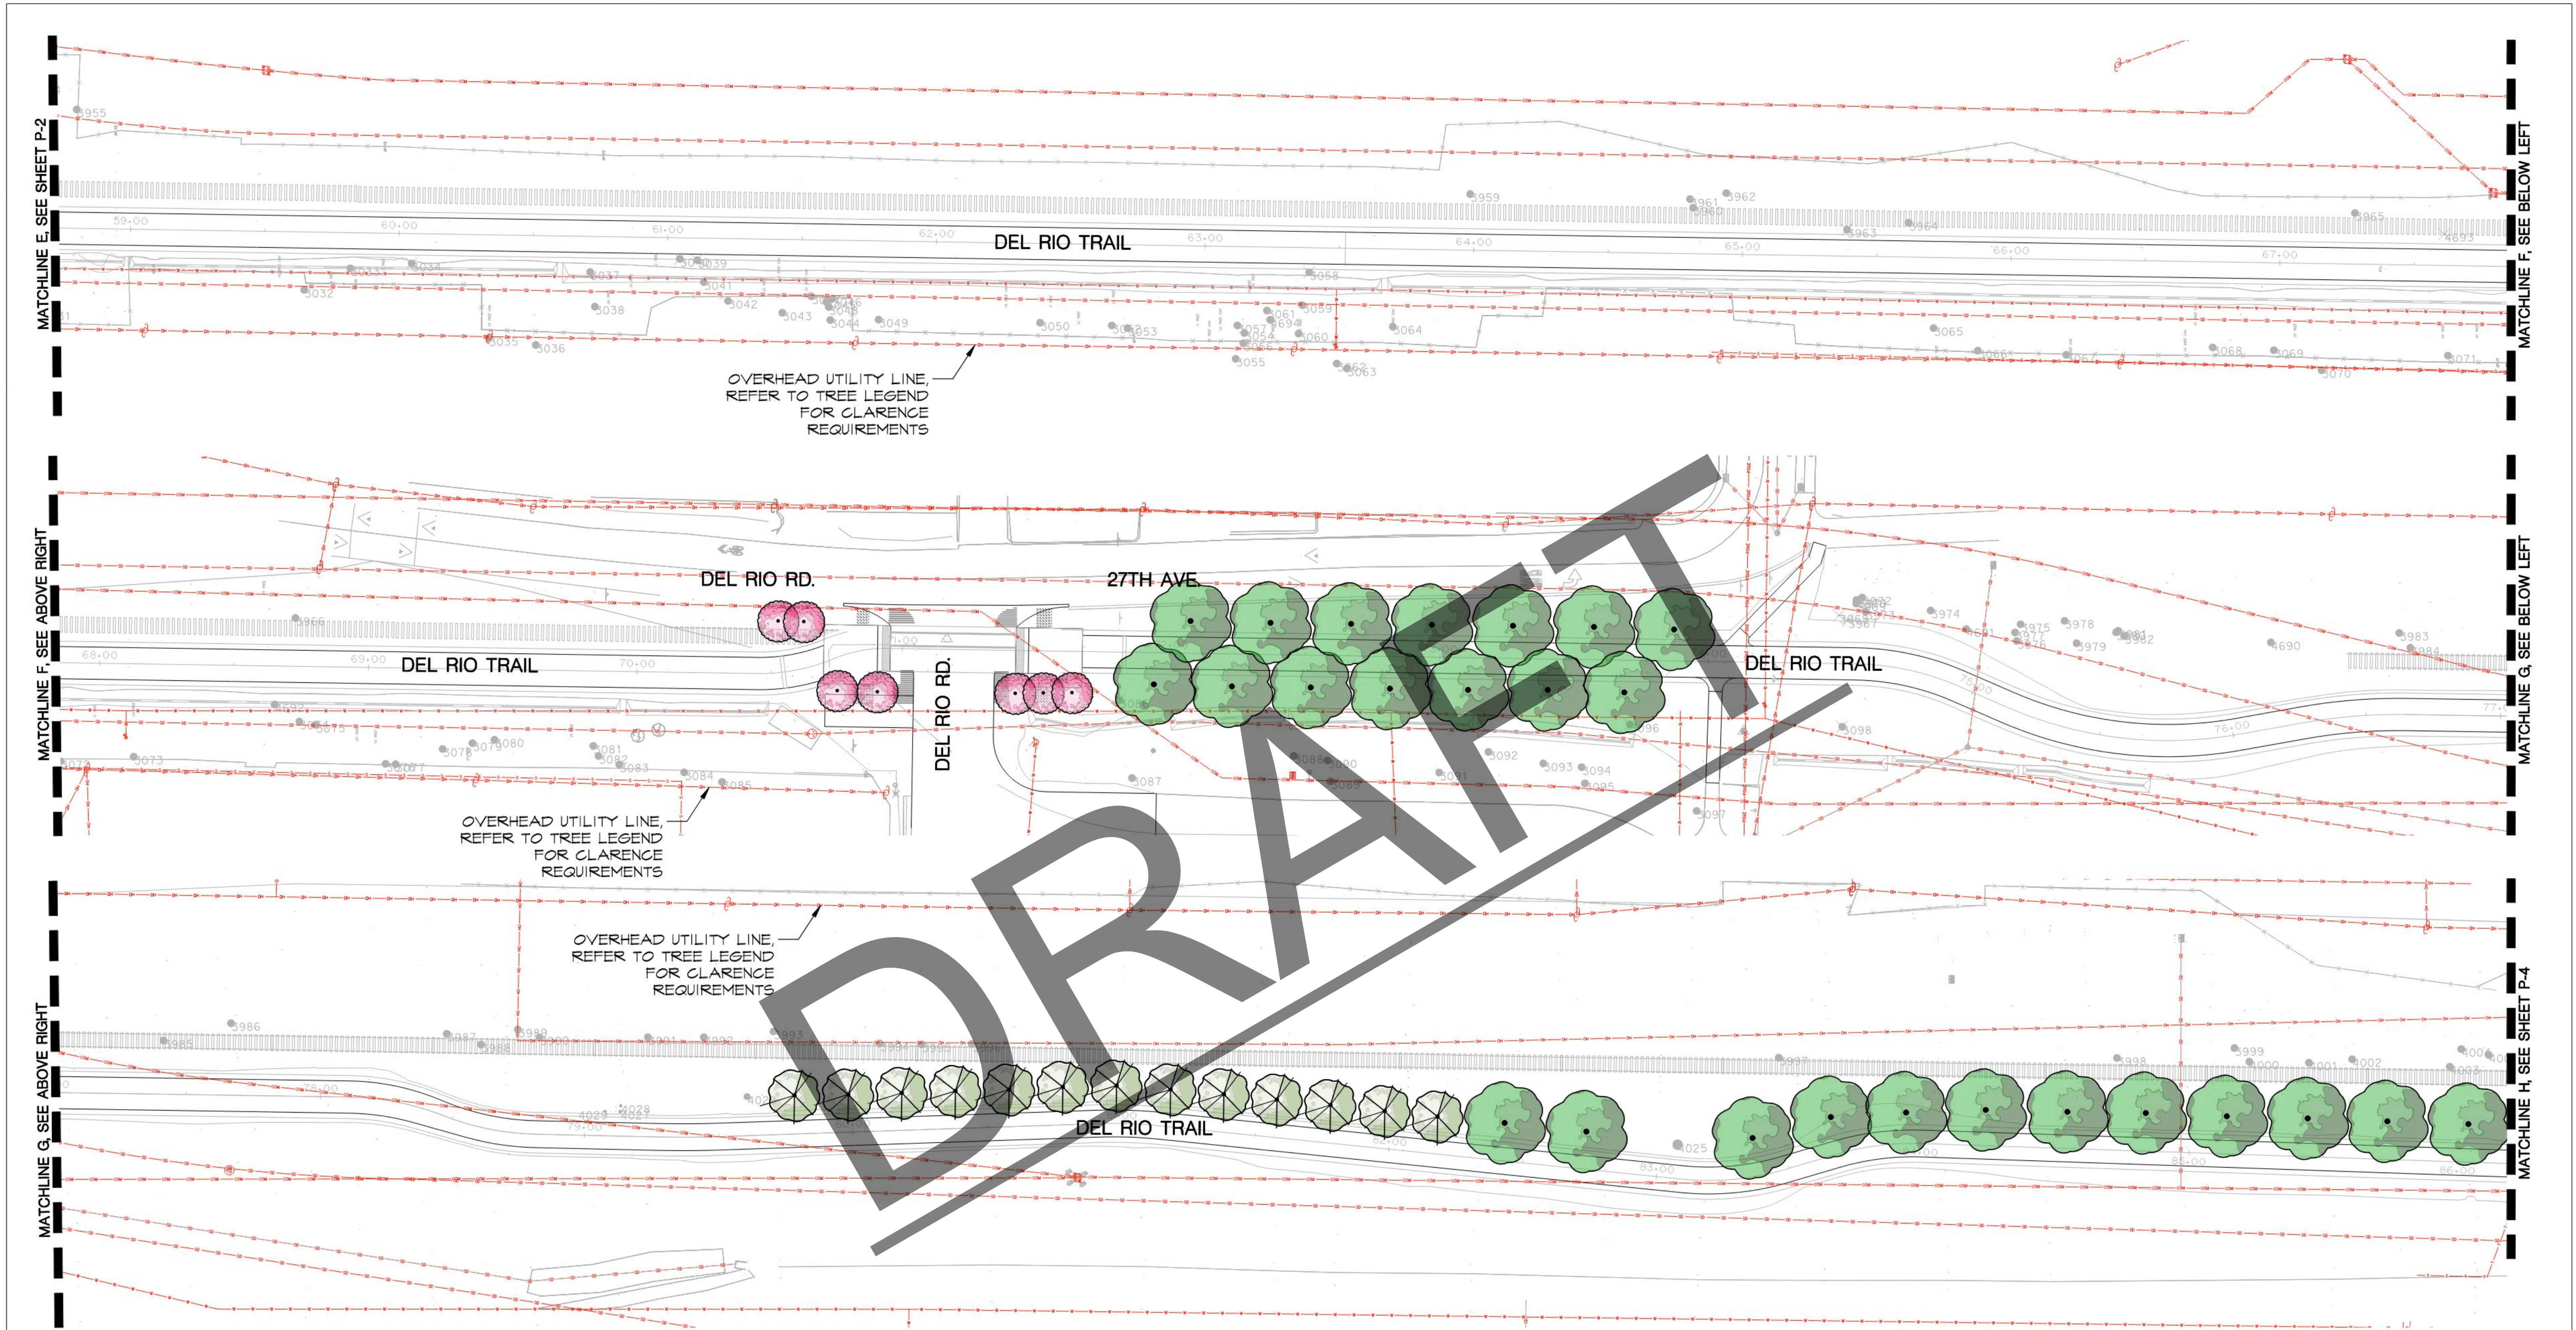

DRAFT

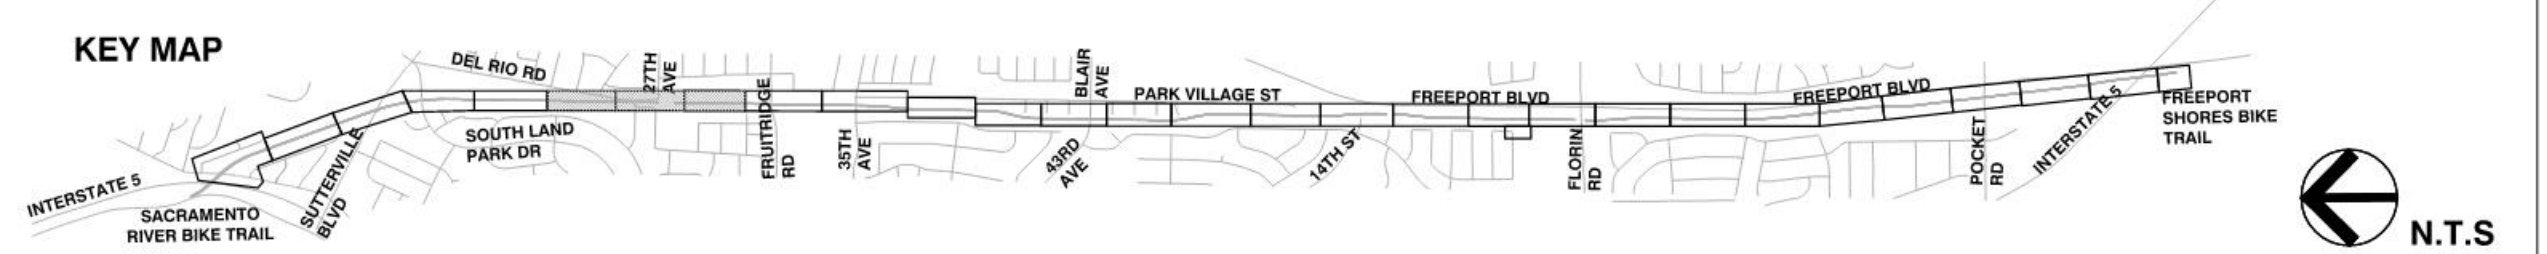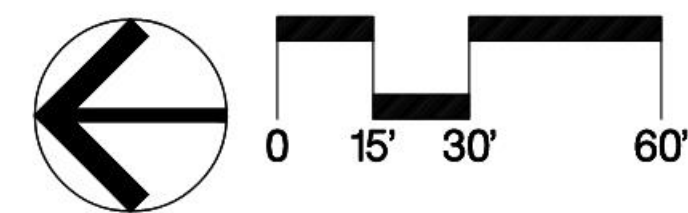

**FOR TREE LEGEND
SEE SHEET P-1**

REVISIONS				BENCH MARK DESCRIPTION:	NAVD88 ELEV. _____	FIELD BOOK
NO.	DESCRIPTION	DATE	BY			


CITY OF SACRAMENTO
DEPARTMENT OF PUBLIC WORKS



DRAWN BY: JAH DATE: 11/23/2021
 DESIGN BY: DCM DATE: 11/19/2021
 CHECKED BY: _____ DATE: _____

**IMPROVEMENT PLANS FOR
DEL RIO TRAIL PROJECT
TREE PLANTING LAYOUT**

PN: K15165100
SHEET P-3
OF

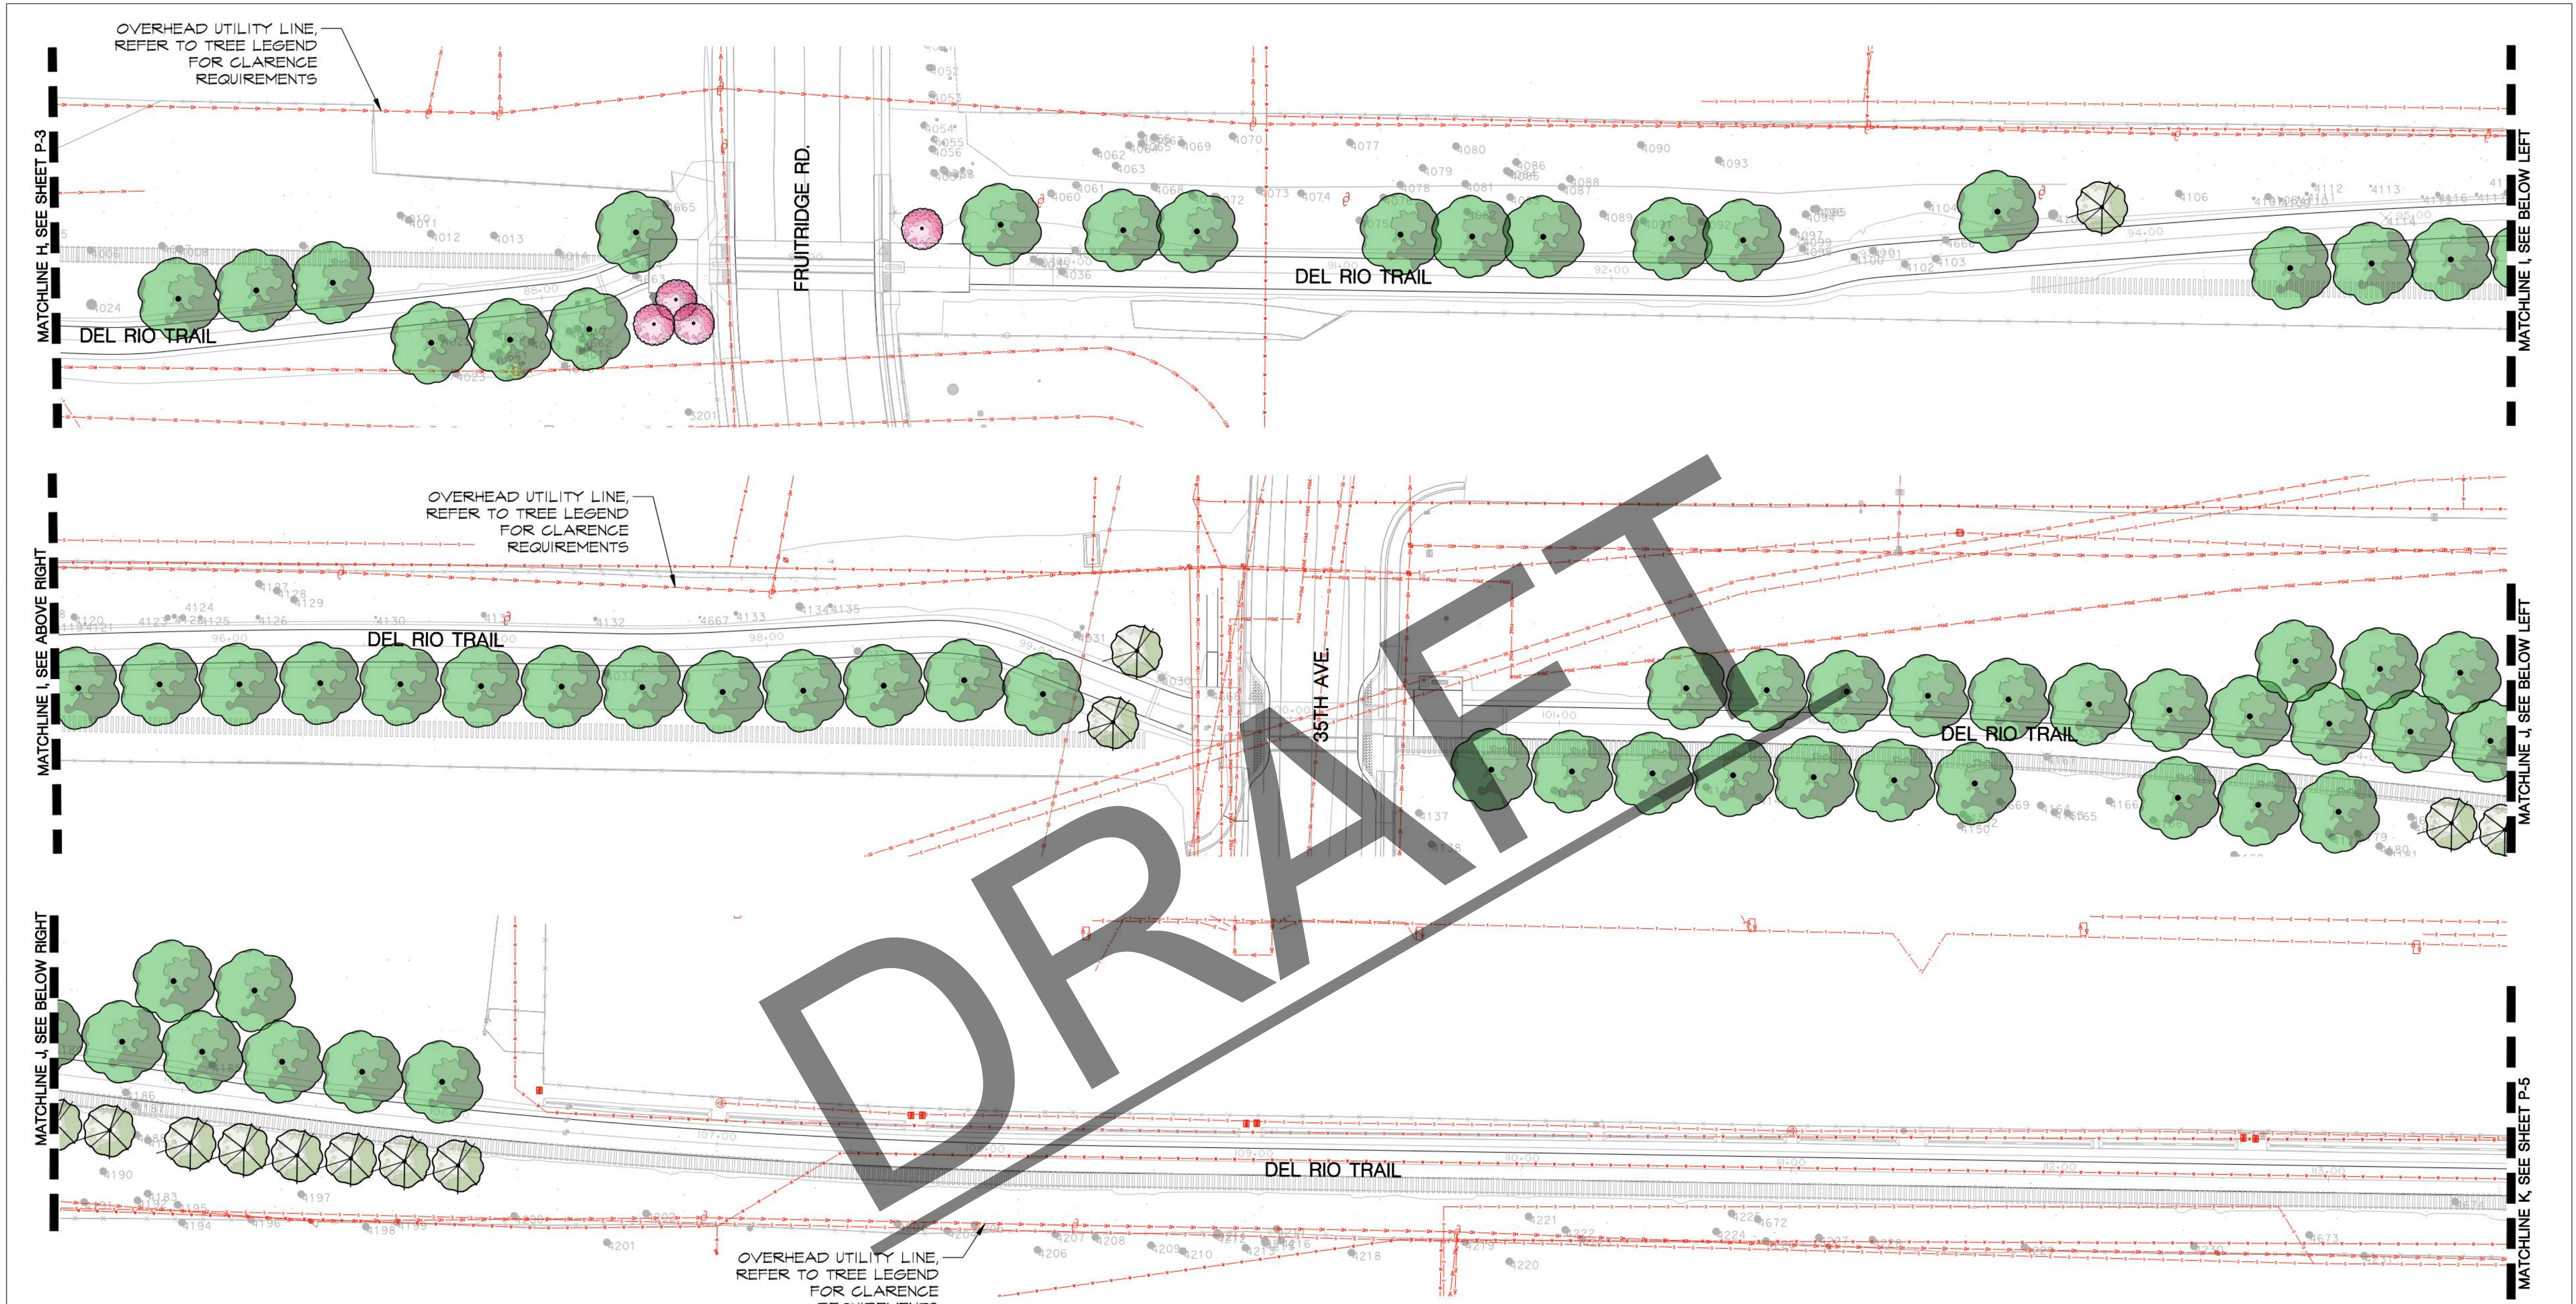

DRAFT

FOR TREE LEGEND
SEE SHEET P-1

REVISIONS			
NO.	DESCRIPTION	DATE	BY

BENCH MARK DESCRIPTION:	NAVD88 ELEV. _____
FIELD BOOK	
SCALE	
HORIZAS SHOWN	
VERT. _____	

CITY OF SACRAMENTO
DEPARTMENT OF PUBLIC WORKS

DRAWN BY: JAH
DATE: 11/23/2021

DESIGN BY: DCM
DATE: 11/19/2021

CHECKED BY: _____
DATE: _____

DE DOKKEN ENGINEERING
110 BLUE RAVINE RD. STE 200, FOLSOM, CA



KEY MAP




IMPROVEMENT PLANS FOR
DEL RIO TRAIL PROJECT
TREE PLANTING LAYOUT

PN: K15165100
SHEET P-4
OF _____

CAD FILE: \$FILE\$ABBREV\$.DWG

DATE: \$DATE\$

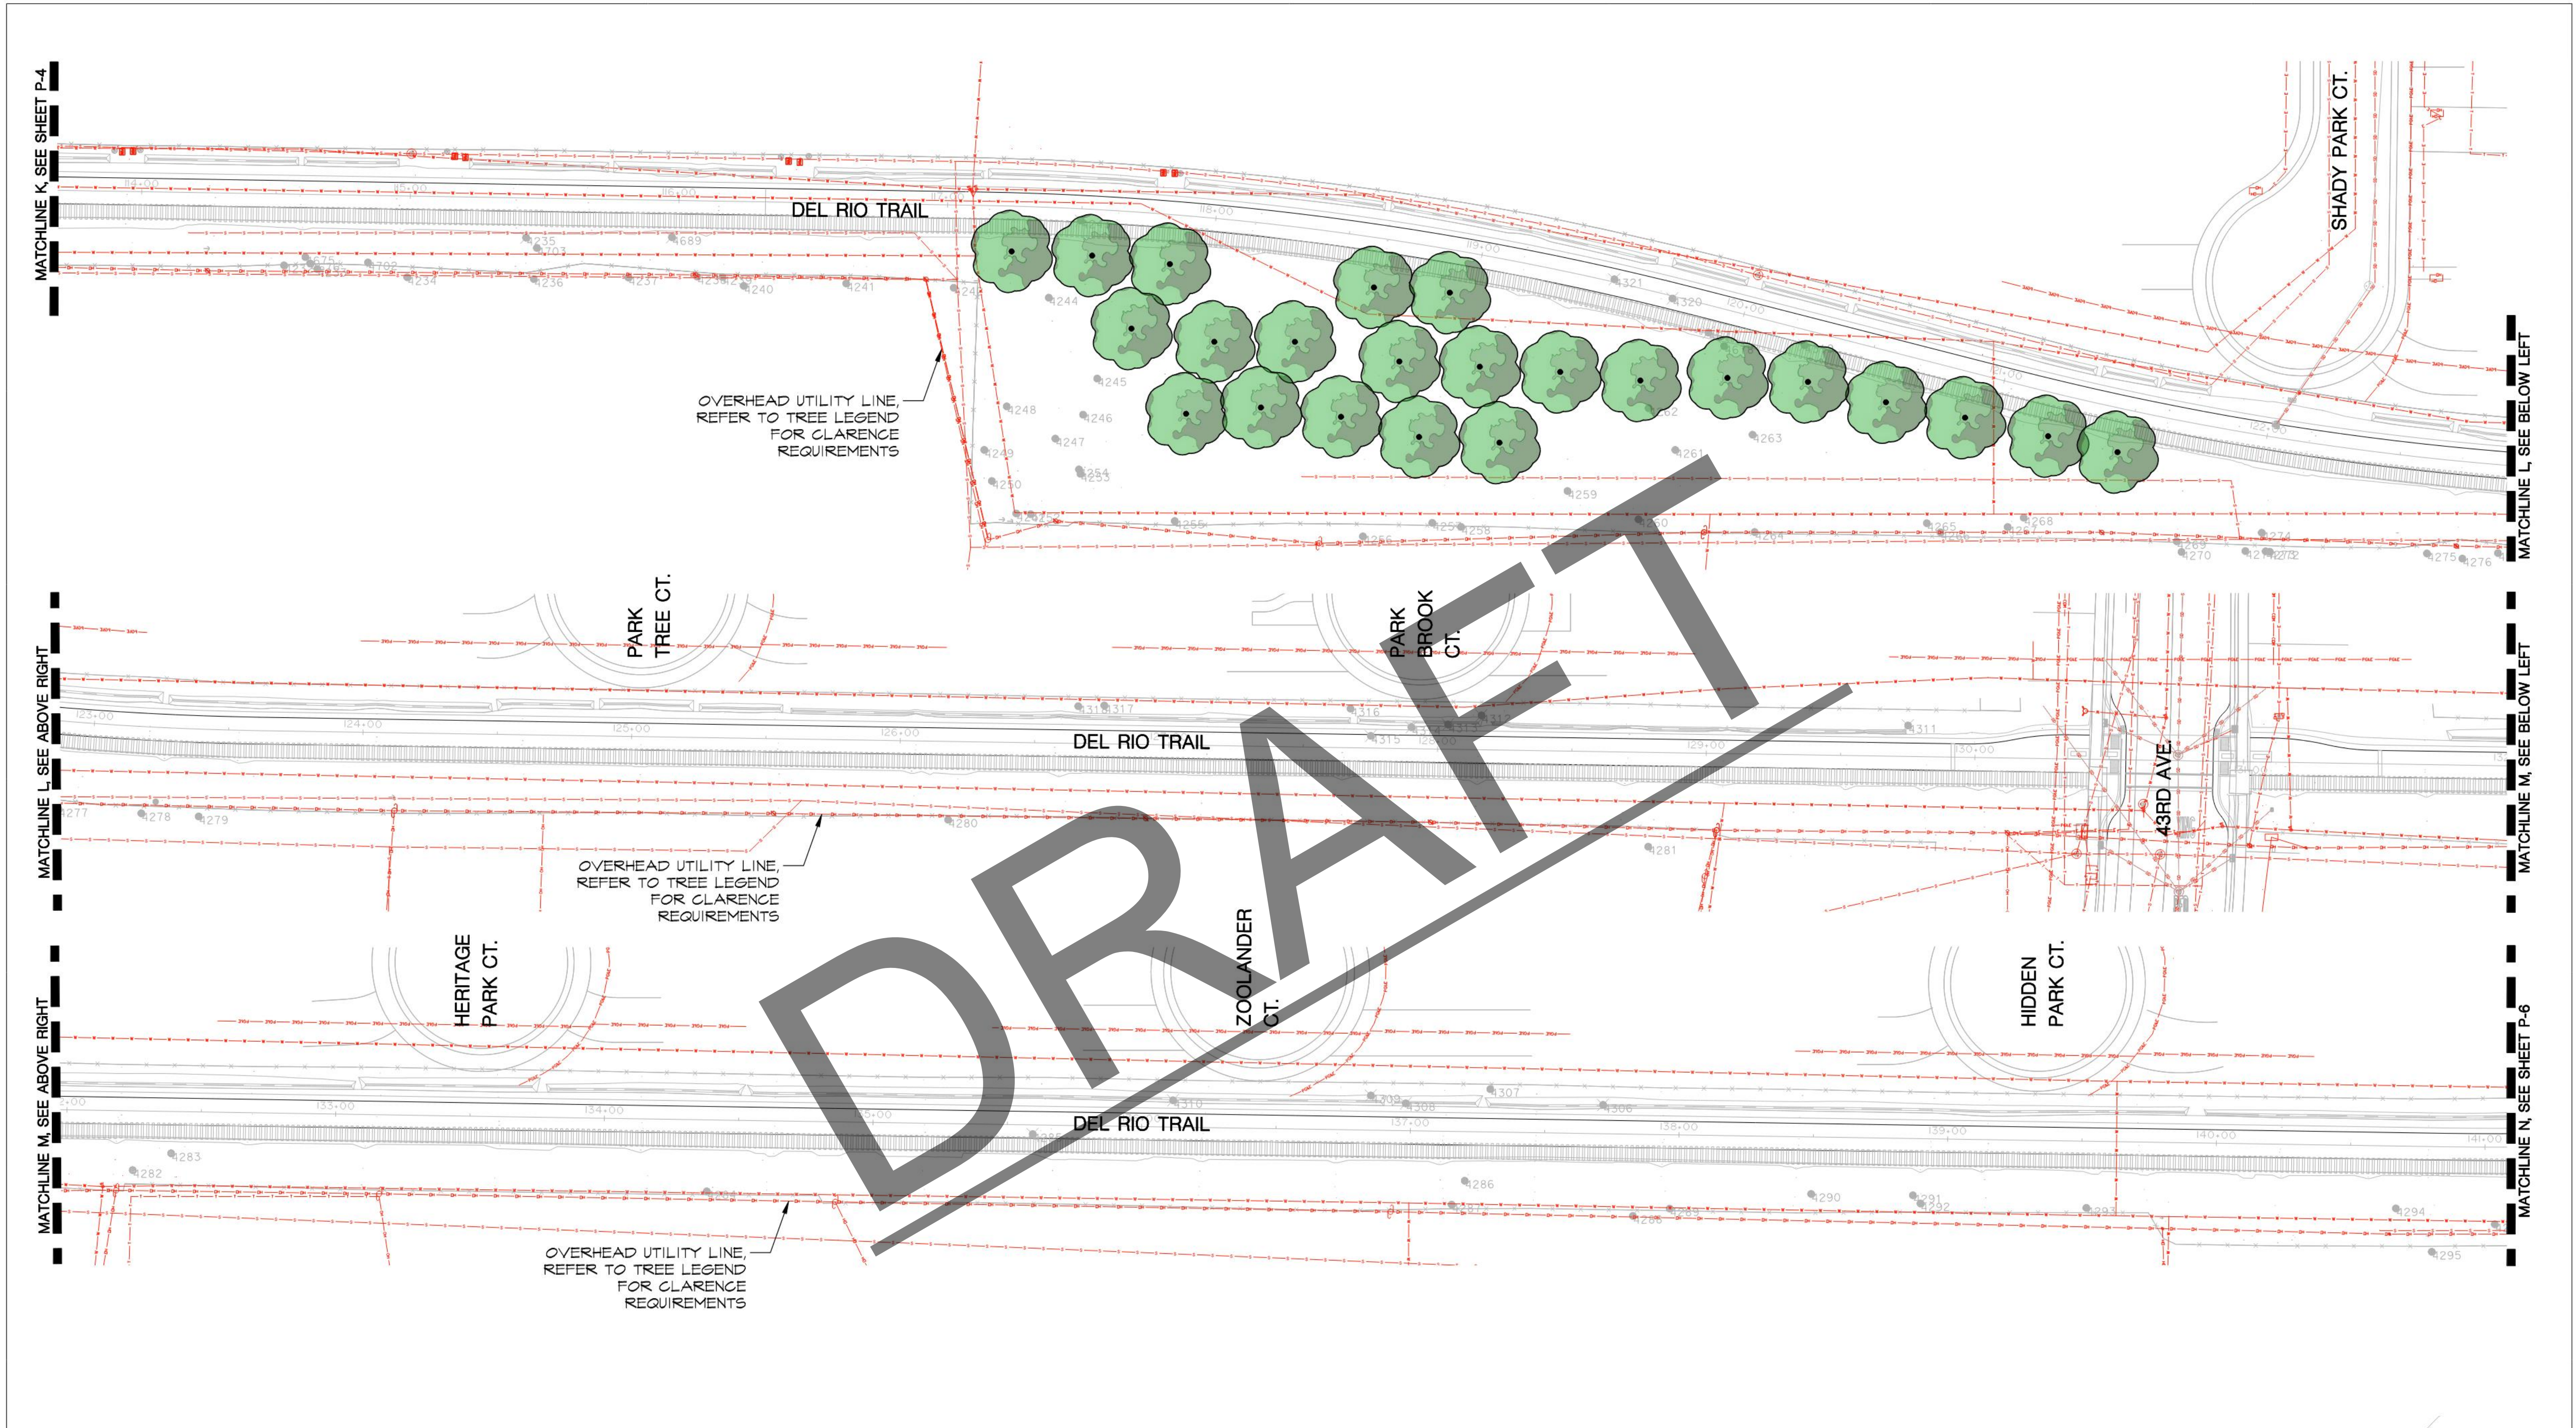

FOR TREE LEGEND
SEE SHEET P-1

REVISIONS			
NO.	DESCRIPTION	DATE	BY

BENCH MARK DESCRIPTION:	NAVD88 ELEV. _____
FIELD BOOK	
SCALE	
HORIZONTALS SHOWN	
VERT. _____	

CITY OF SACRAMENTO
DEPARTMENT OF PUBLIC WORKS



DRAWN BY: JAH
DATE: 11/23/2021

DESIGN BY: DCM
DATE: 11/19/2021

DE DOKKEN
ENGINEERING


110 BLUE RAVINE RD. STE 200, FOLSOM, CA

CHECKED BY: _____
DATE: _____

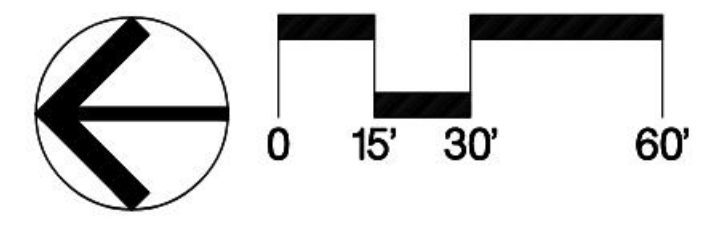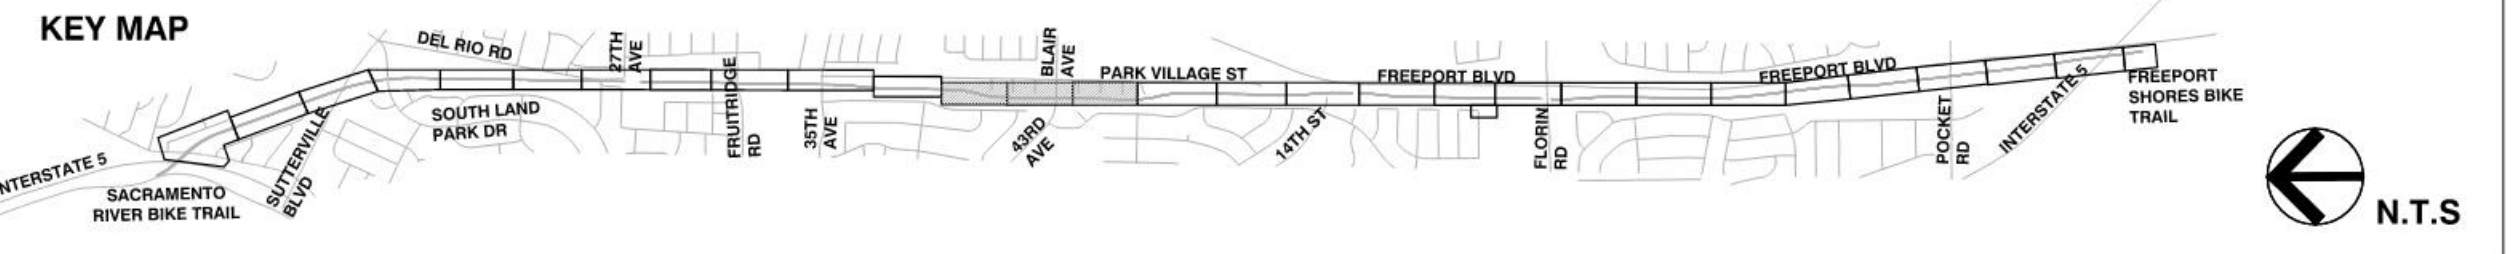

IMPROVEMENT PLANS FOR
DEL RIO TRAIL PROJECT
TREE PLANTING LAYOUT

PN: K15165100
SHEET P-5
OF _____

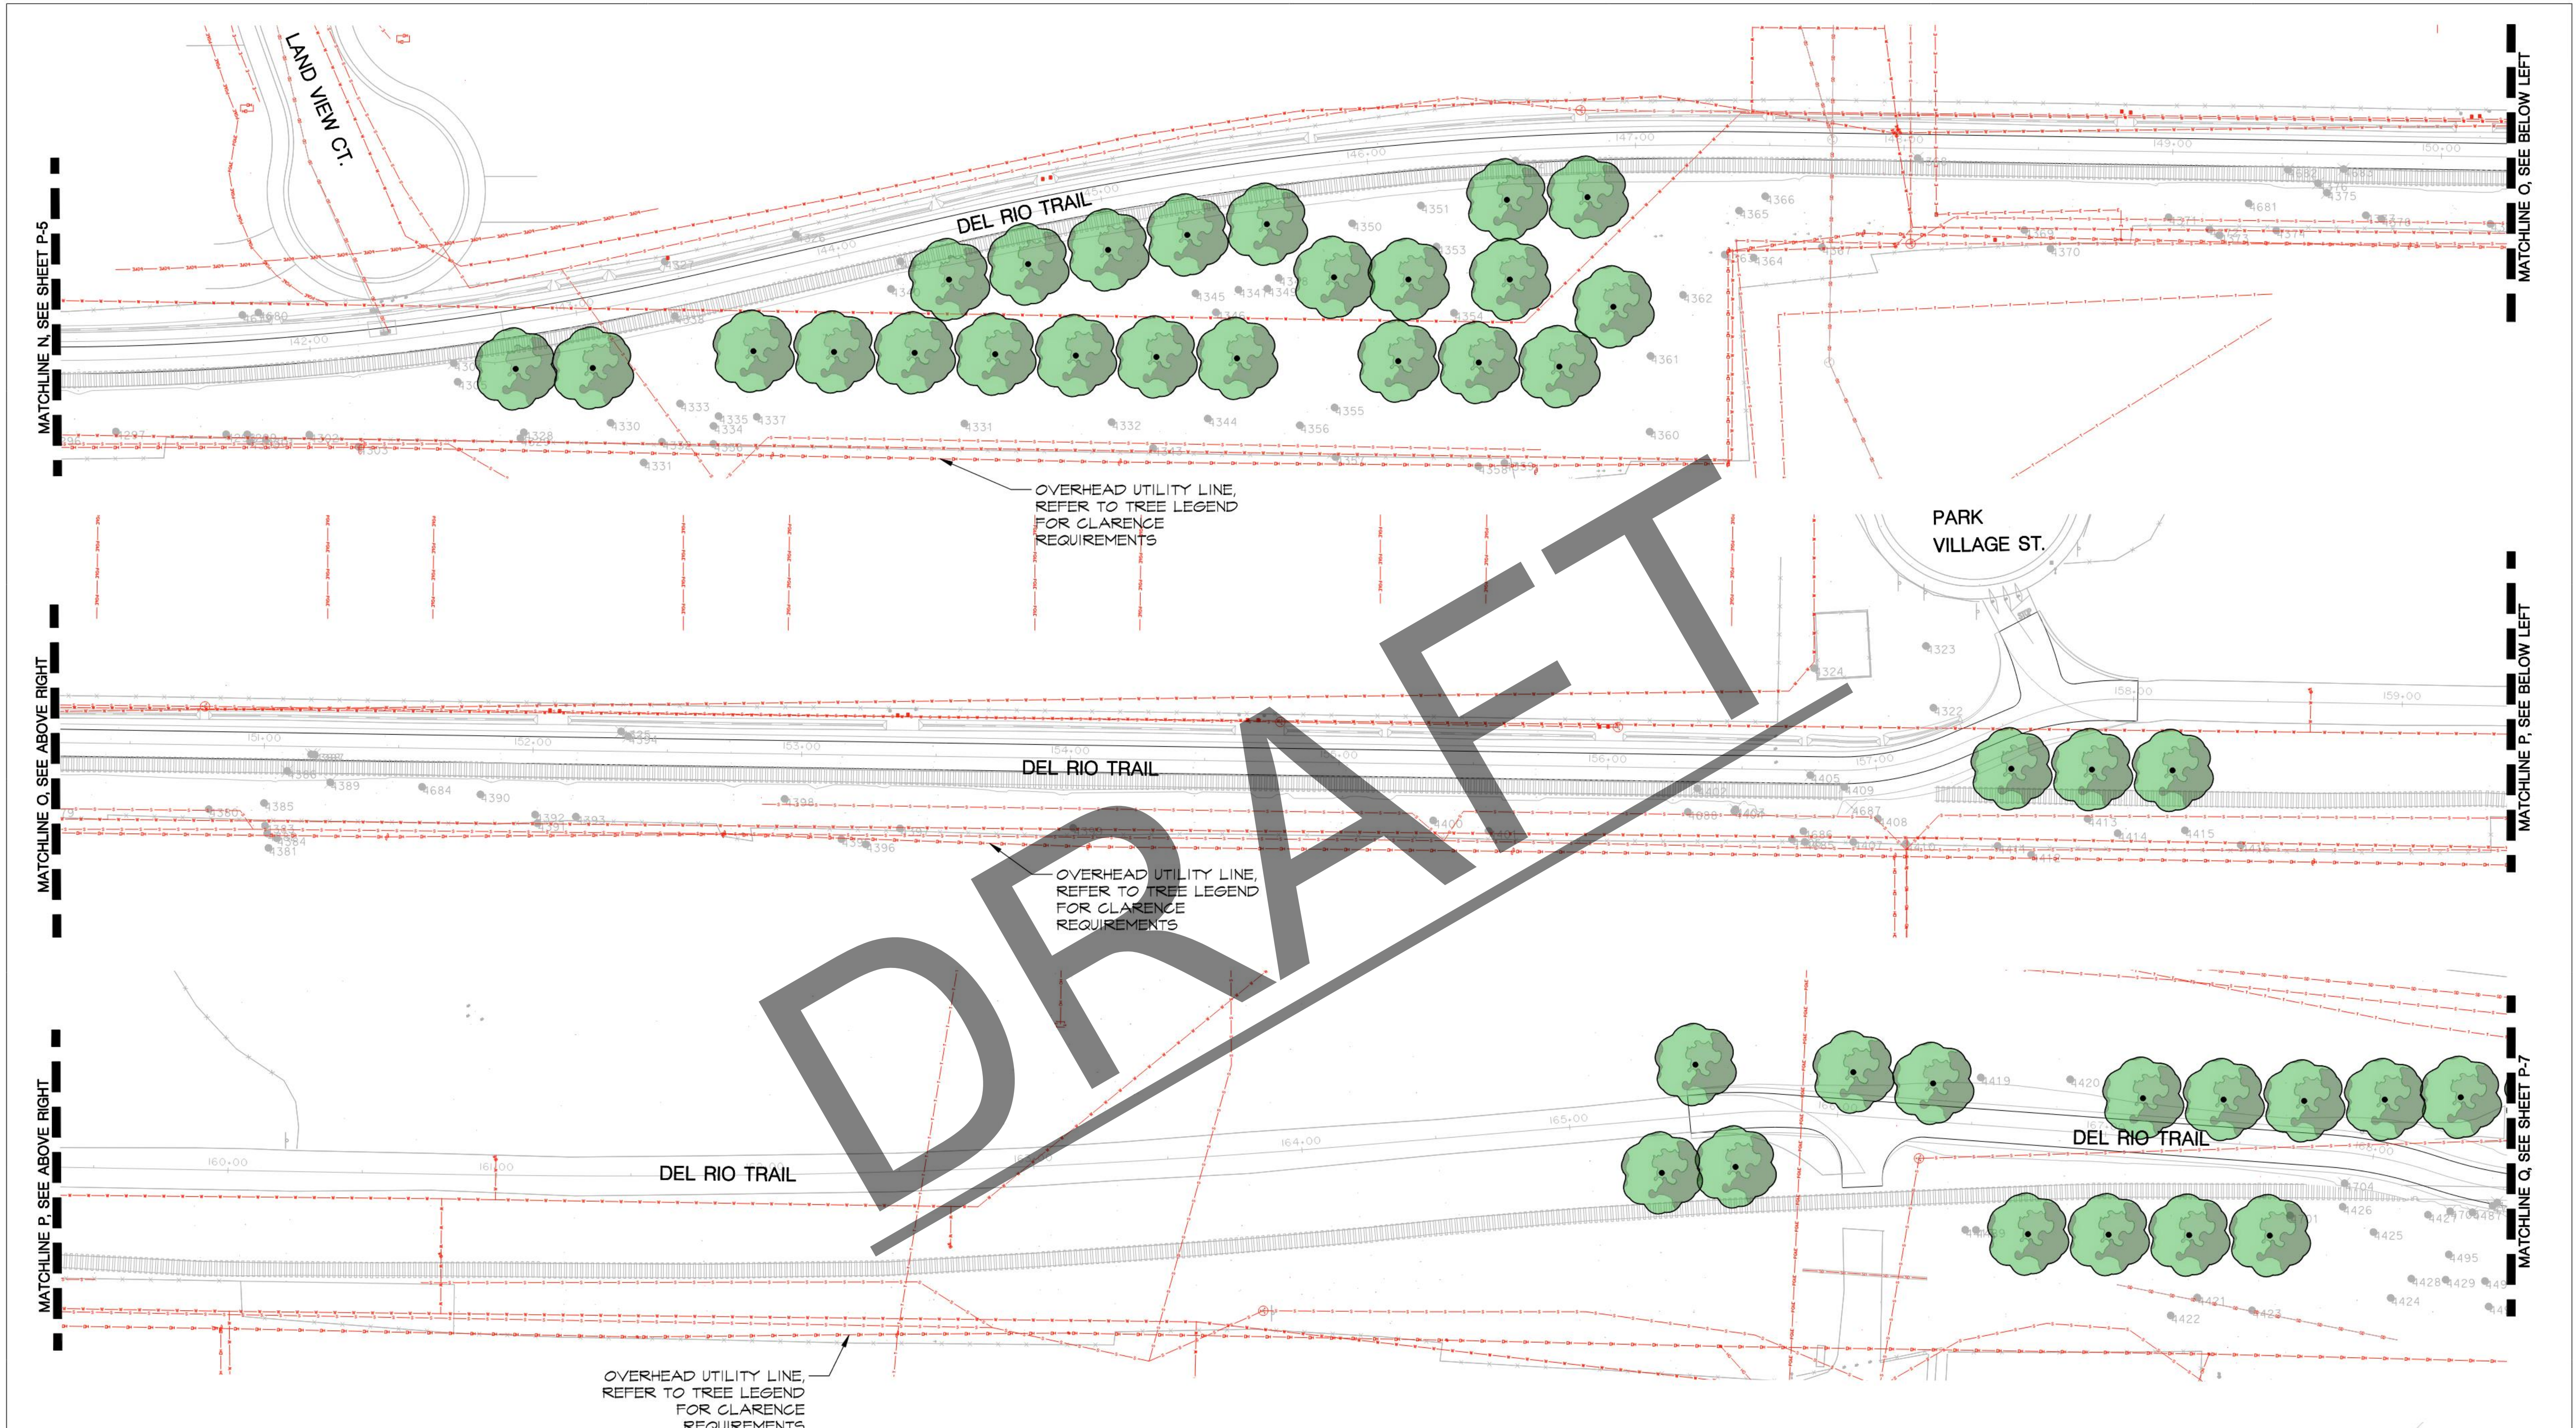

FOR TREE LEGEND
SEE SHEET P-1

REVISIONS			
NO.	DESCRIPTION	DATE	BY

BENCH MARK DESCRIPTION:	NAVD88 ELEV. _____
FIELD BOOK	
SCALE	
HORIZONTALS SHOWN	
VERT.	


CITY OF SACRAMENTO
DEPARTMENT OF PUBLIC WORKS

DRAWN BY: JAH
DATE: 11/23/2021

DESIGN BY: DCM
DATE: 11/19/2021



DE DOKKEN
ENGINEERING
110 BLUE RAVINE RD. STE 200, FOLSOM, CA

CHECKED BY: _____
DATE: _____


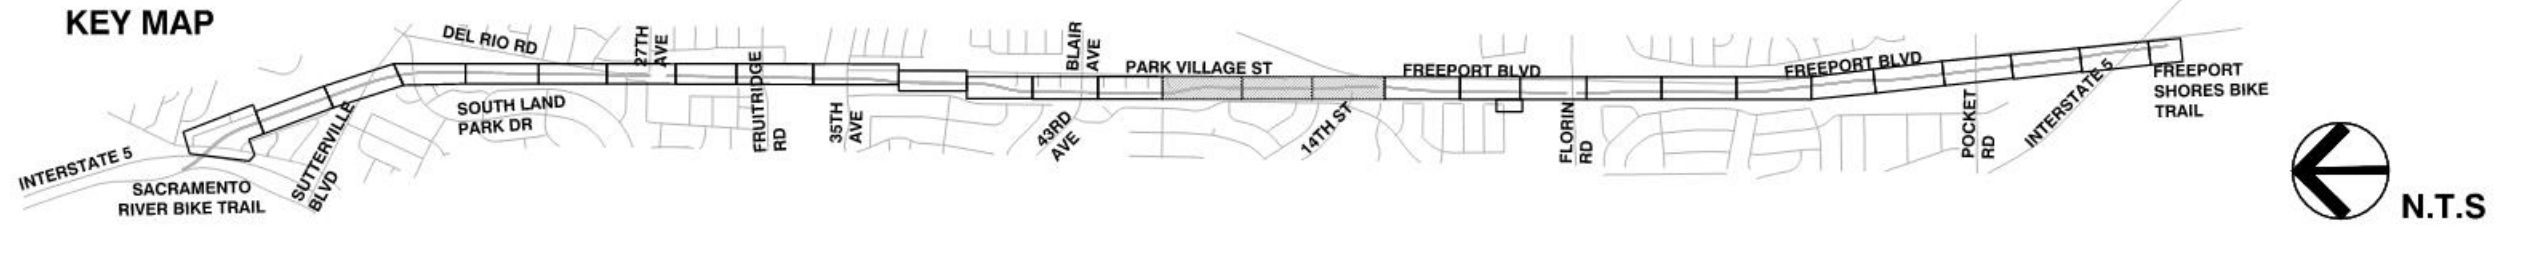


**IMPROVEMENT PLANS FOR
DEL RIO TRAIL PROJECT**
TREE PLANTING LAYOUT

PN: K15165100
SHEET P-6
OF _____

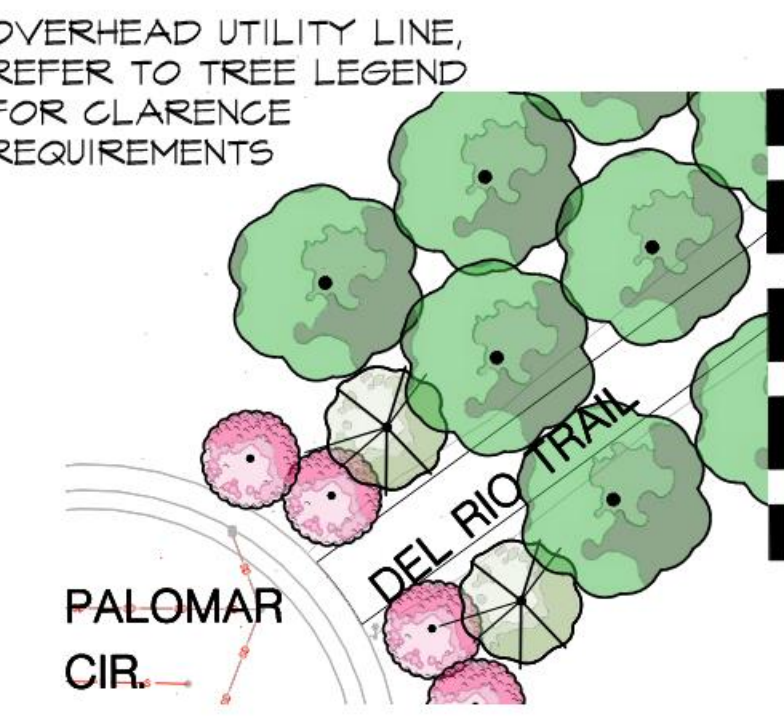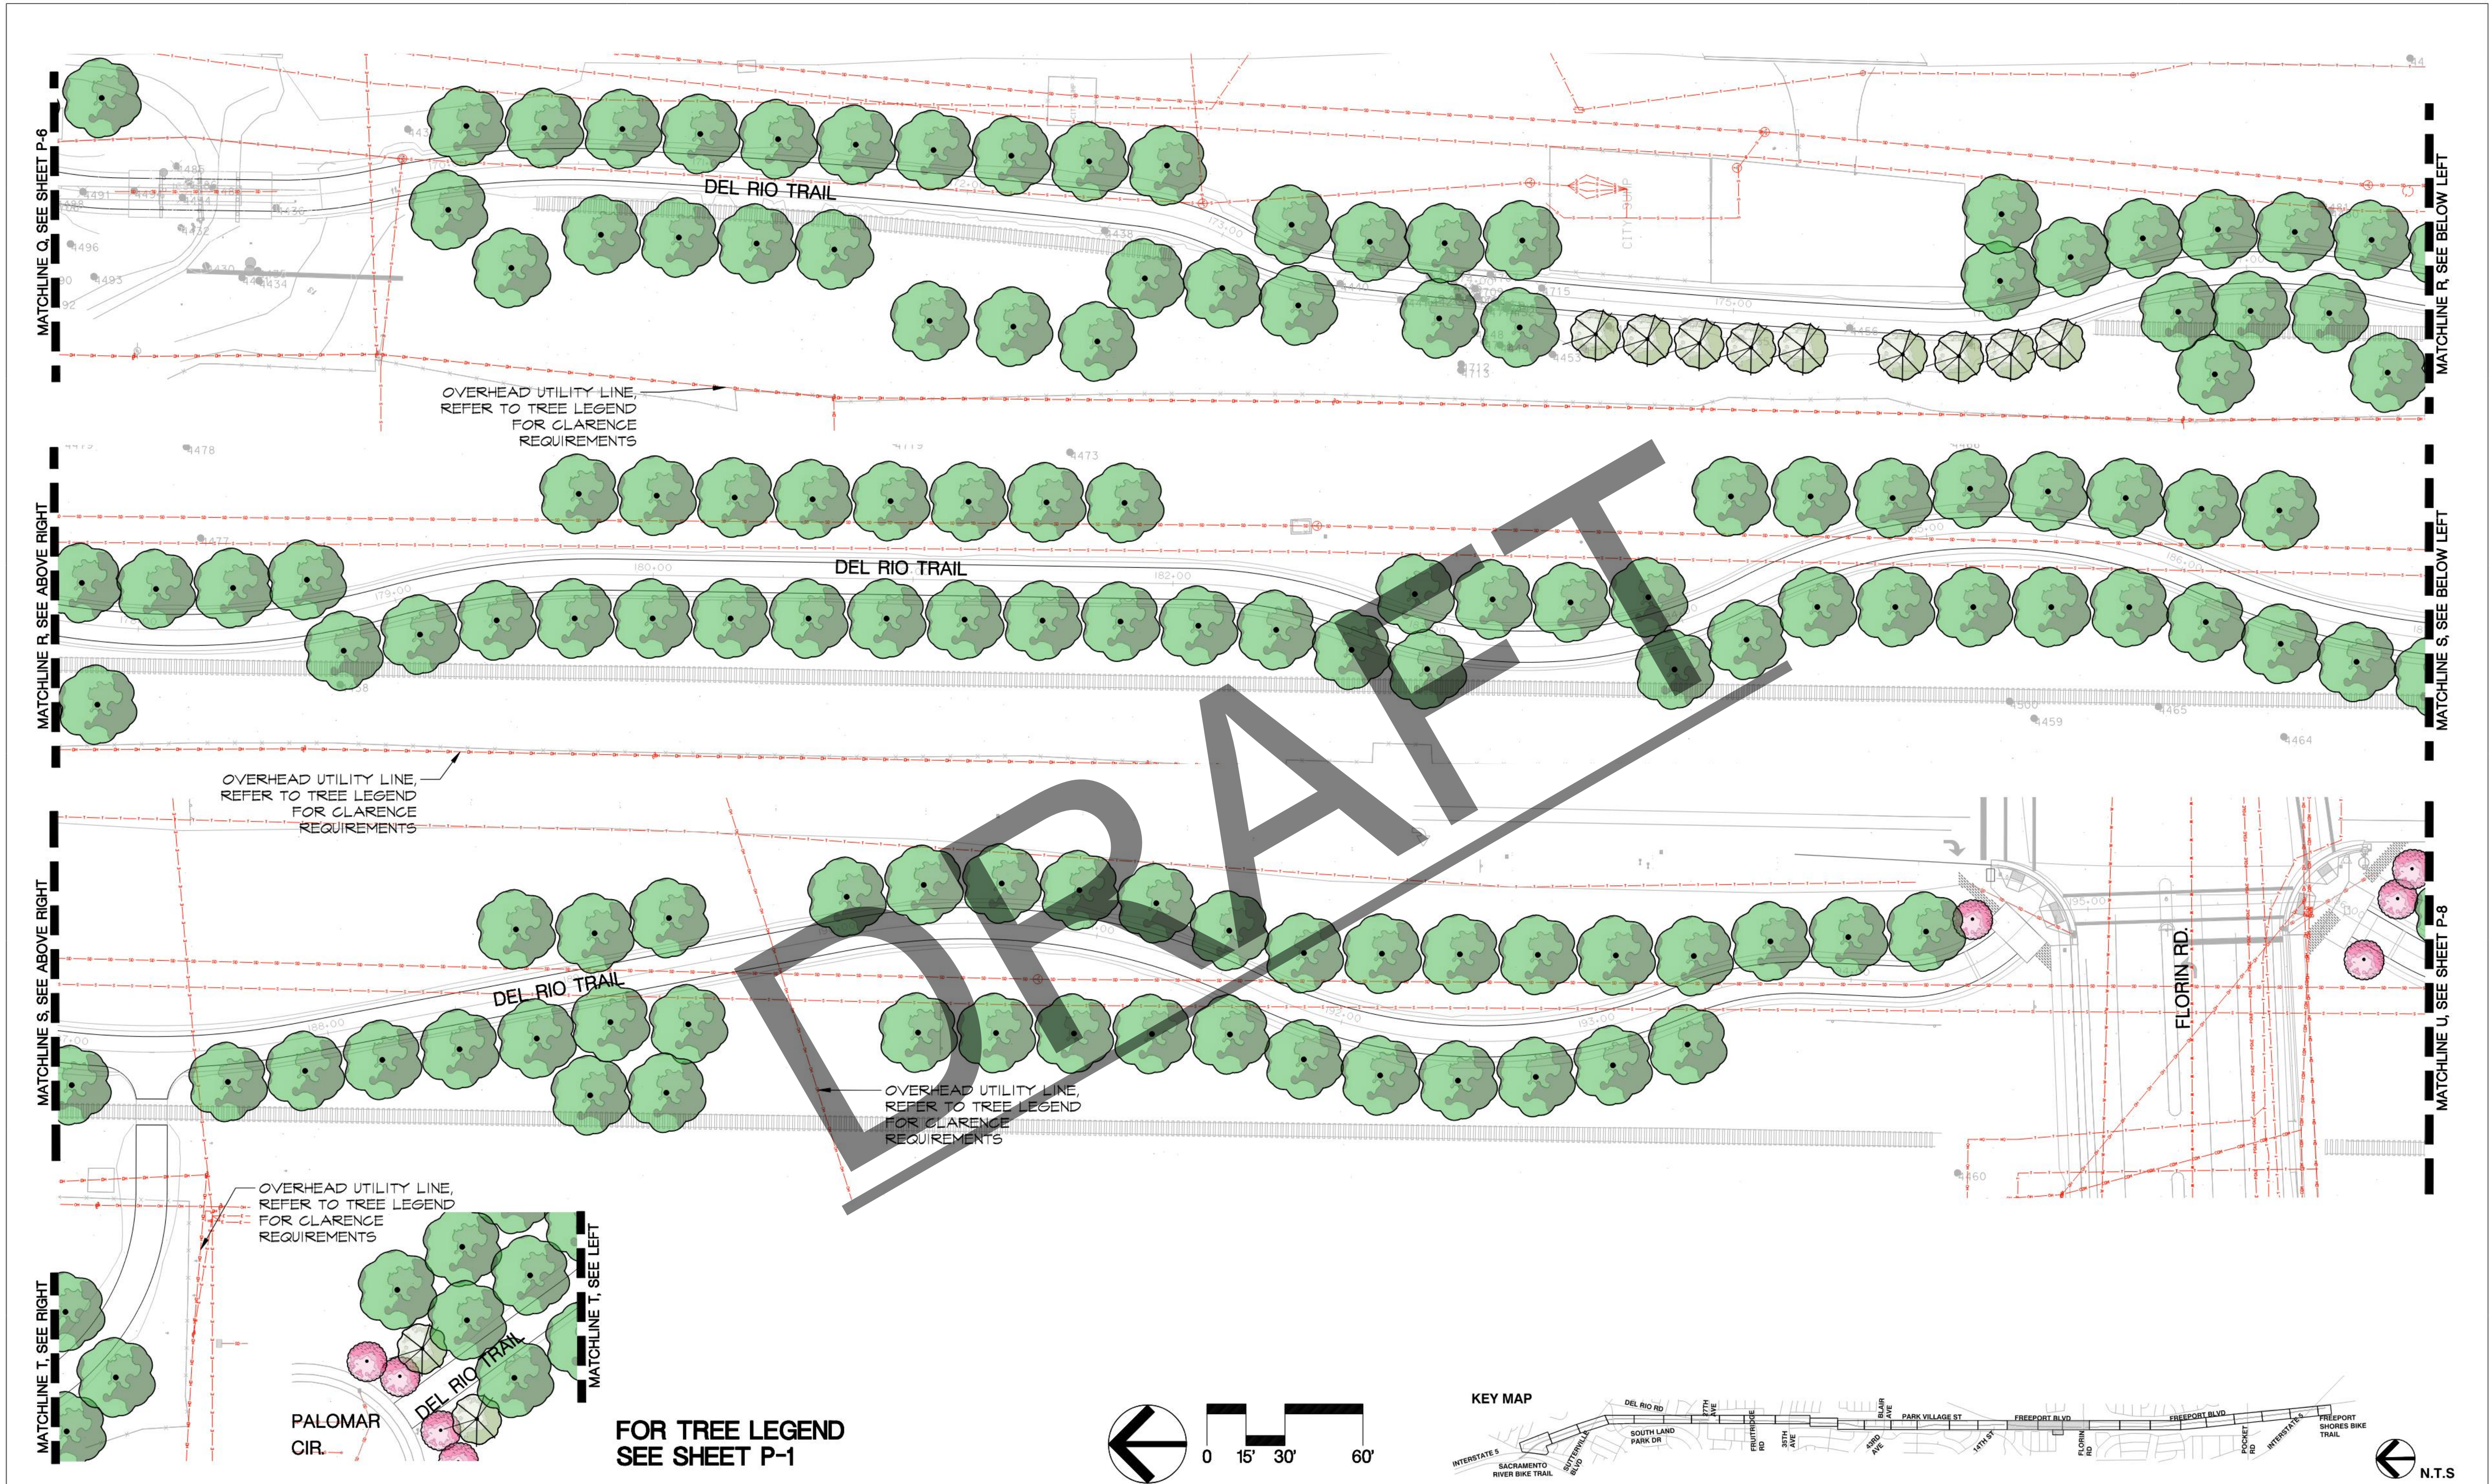

FOR TREE LEGEND
SEE SHEET P-1

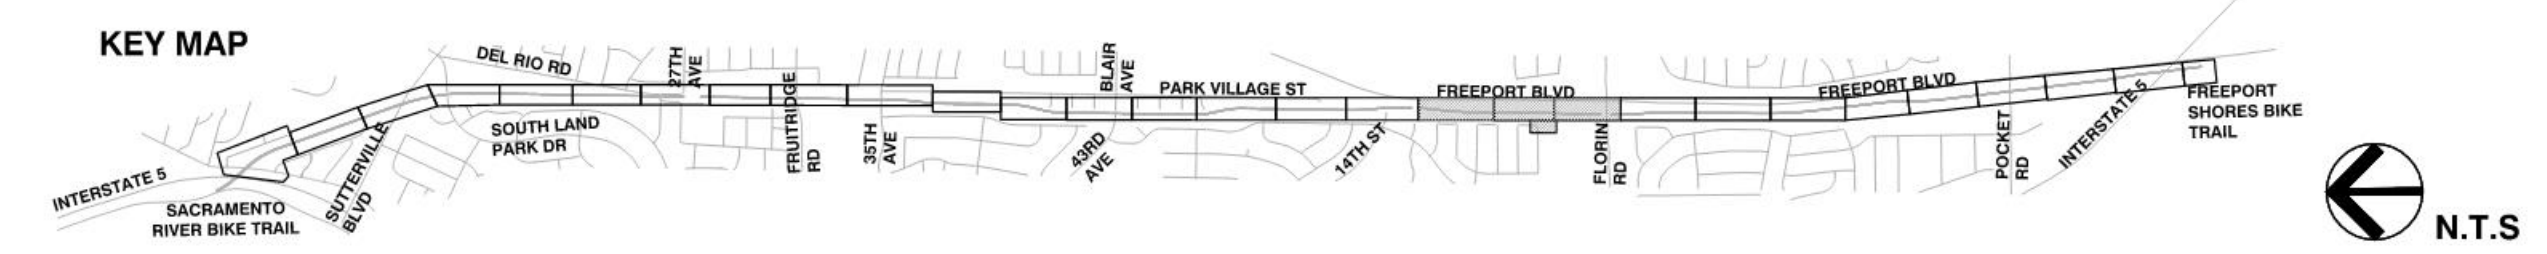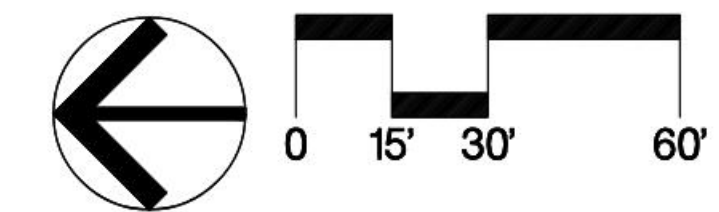

REVISIONS			
NO.	DESCRIPTION	DATE	BY

BENCH MARK	NAVD88 ELEV.

FIELD BOOK
SCALE
HORIZAS SHOWN
VERT. _____


CITY OF SACRAMENTO
DEPARTMENT OF PUBLIC WORKS

DRAWN BY: JAH
DATE: 11/23/2021

DESIGN BY: DCM
DATE: 11/19/2021


DE DOKKEN
ENGINEERING
110 BLUE RAVINE RD. STE 200, FOLSOM, CA

CHECKED BY: _____
DATE: _____

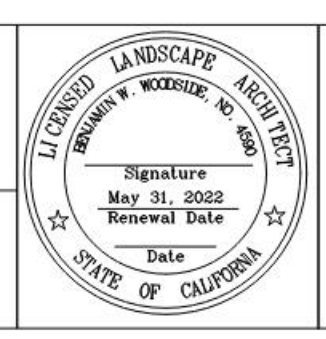

IMPROVEMENT PLANS FOR
DEL RIO TRAIL PROJECT
TREE PLANTING LAYOUT

PN: K15165100
SHEET P-7
OF _____

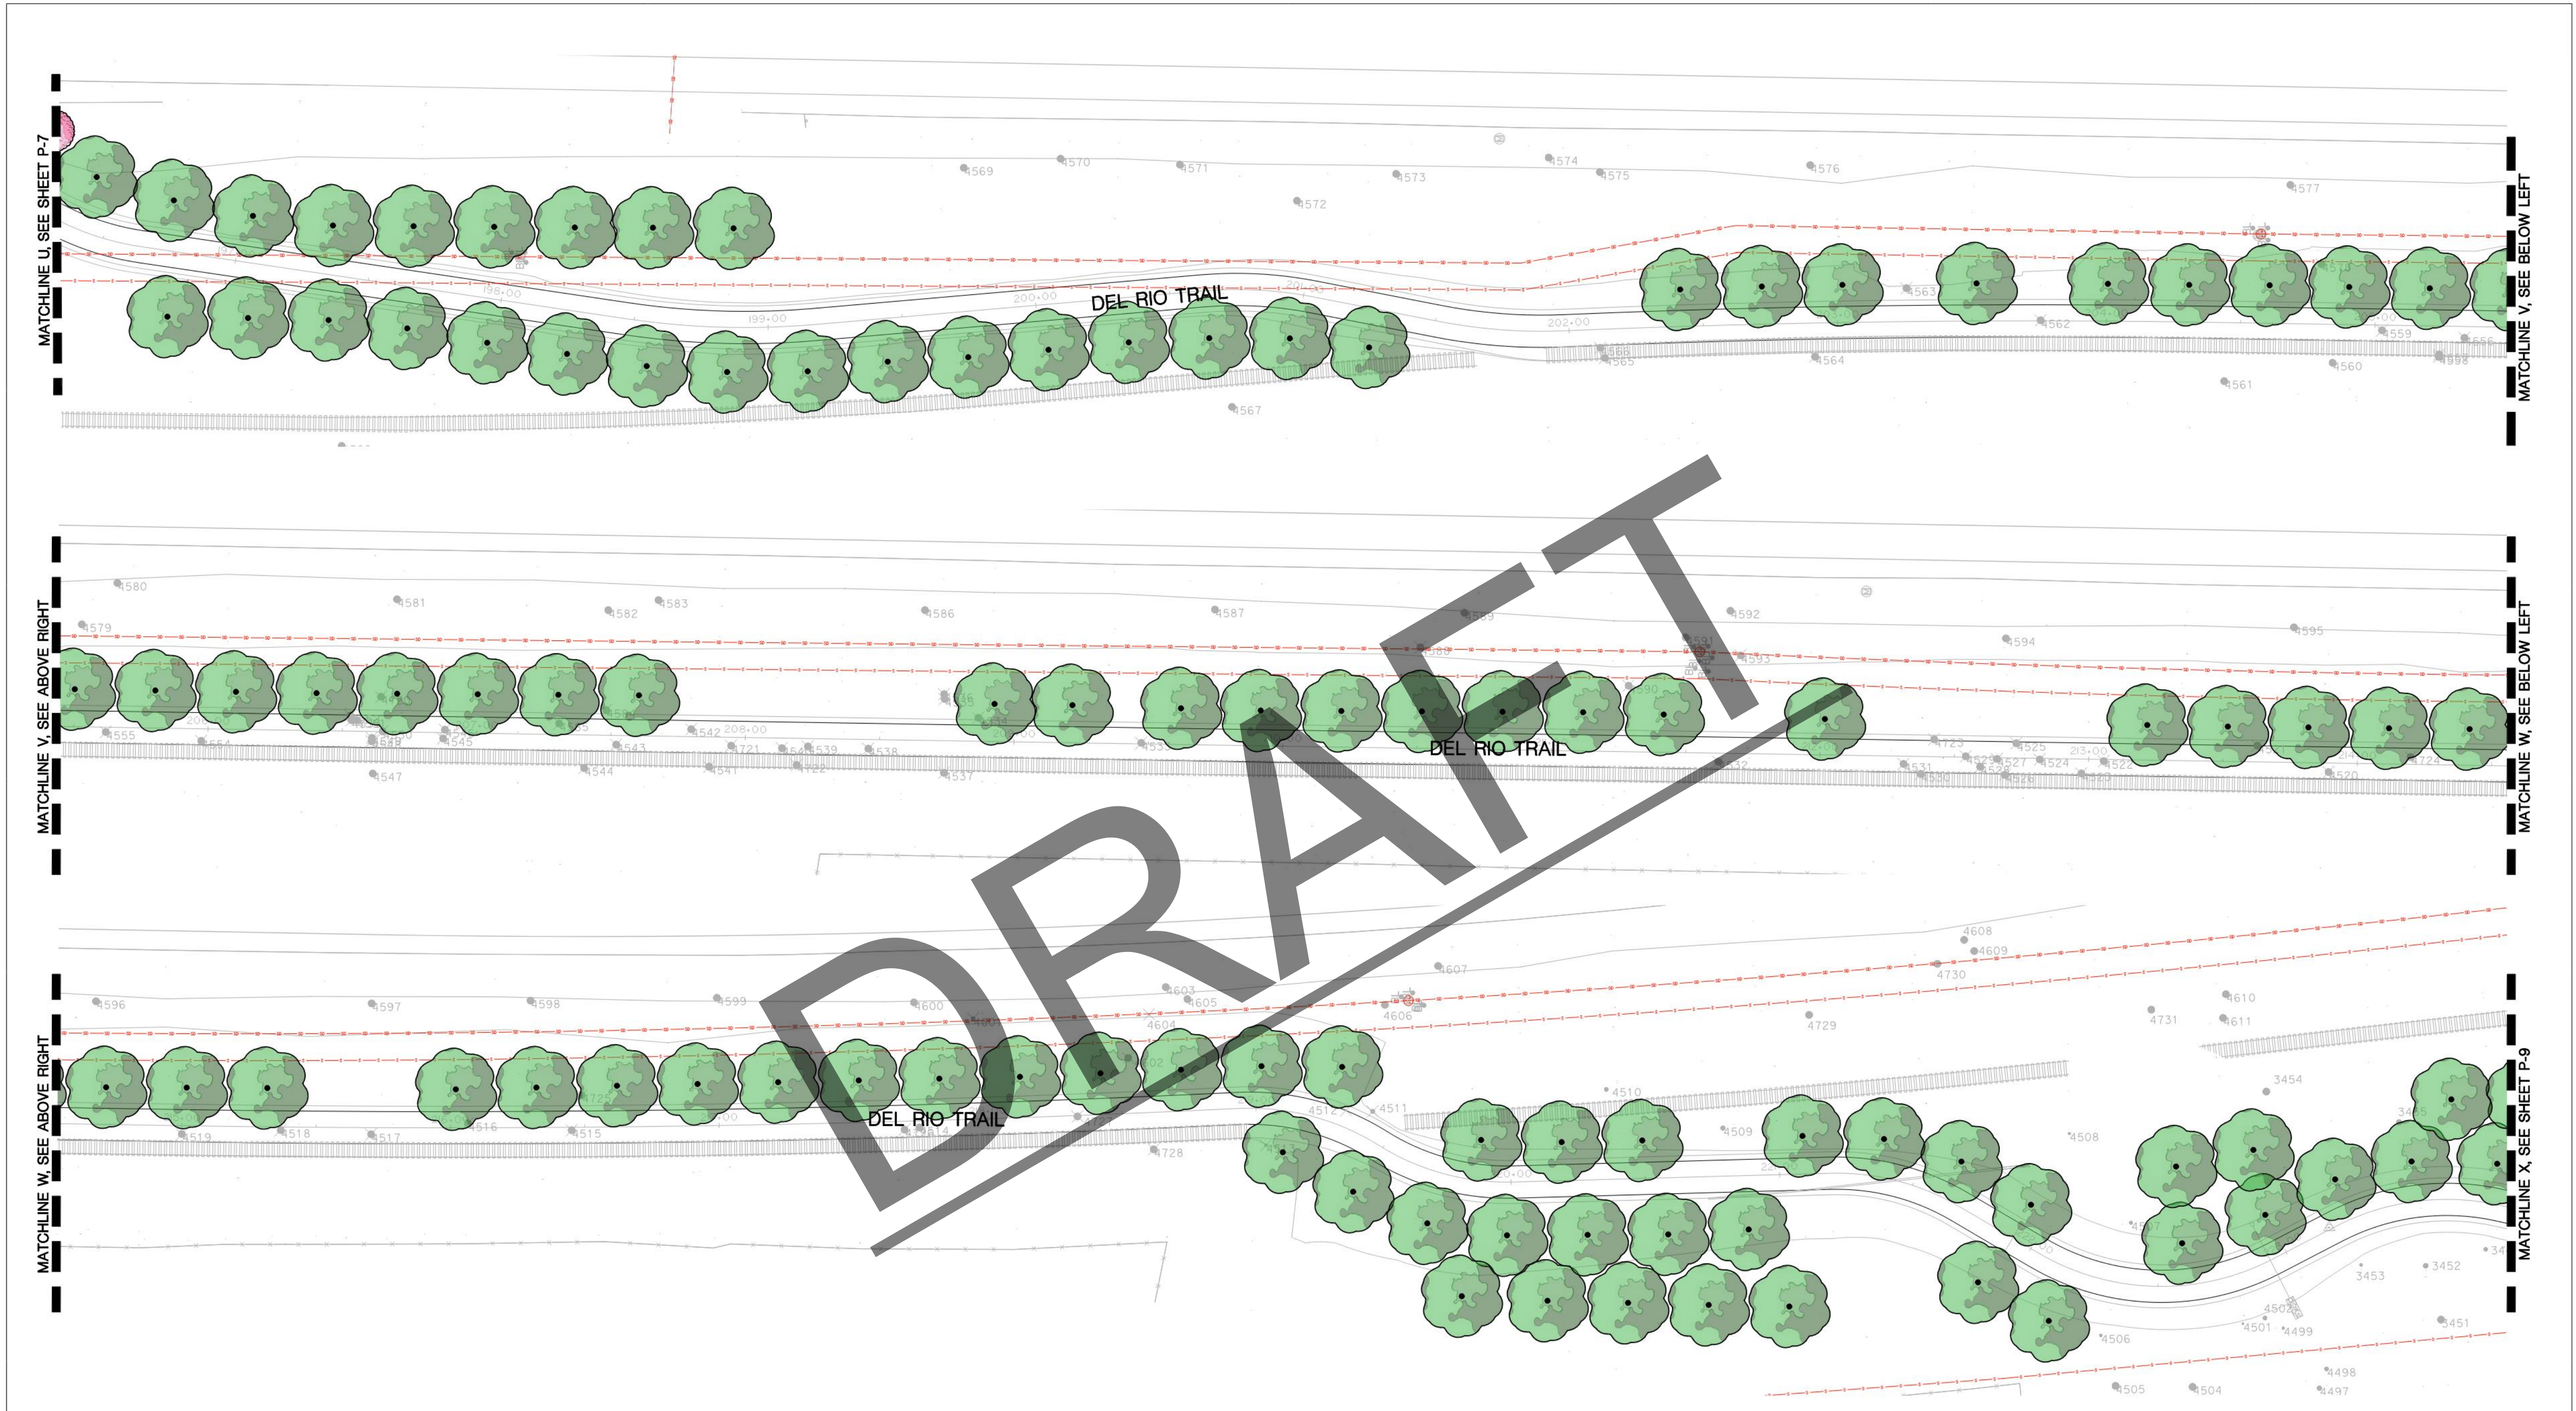

DRAFT

FOR TREE LEGEND
SEE SHEET P-1

REVISIONS			
NO.	DESCRIPTION	DATE	BY

BENCH MARK DESCRIPTION:	NAVD88 ELEV. _____
FIELD BOOK	
SCALE	
HORIZAS SHOWN	
VERT. _____	


CITY OF SACRAMENTO
DEPARTMENT OF PUBLIC WORKS

DRAWN BY: JAH
DATE: 11/23/2021

DESIGN BY: DCM
DATE: 11/19/2021


CHECKED BY: _____
DATE: _____

DE DOKKEN ENGINEERING
110 BLUE RAVINE RD. STE 200, FOLSOM, CA

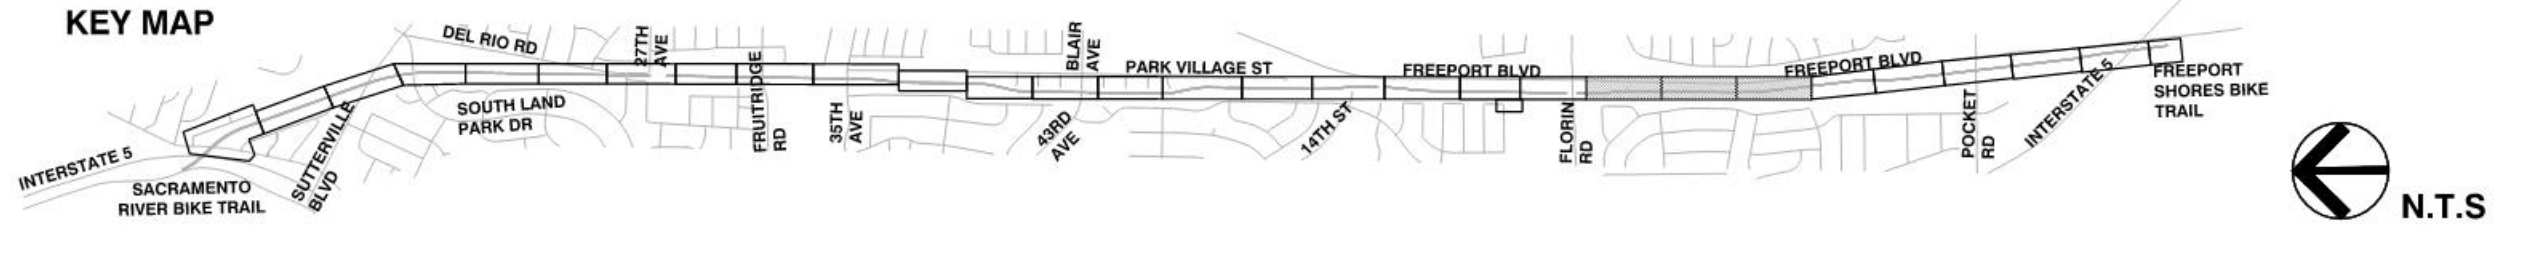

IMPROVEMENT PLANS FOR
DEL RIO TRAIL PROJECT
TREE PLANTING LAYOUT

PN: K15165100
SHEET P-8
OF

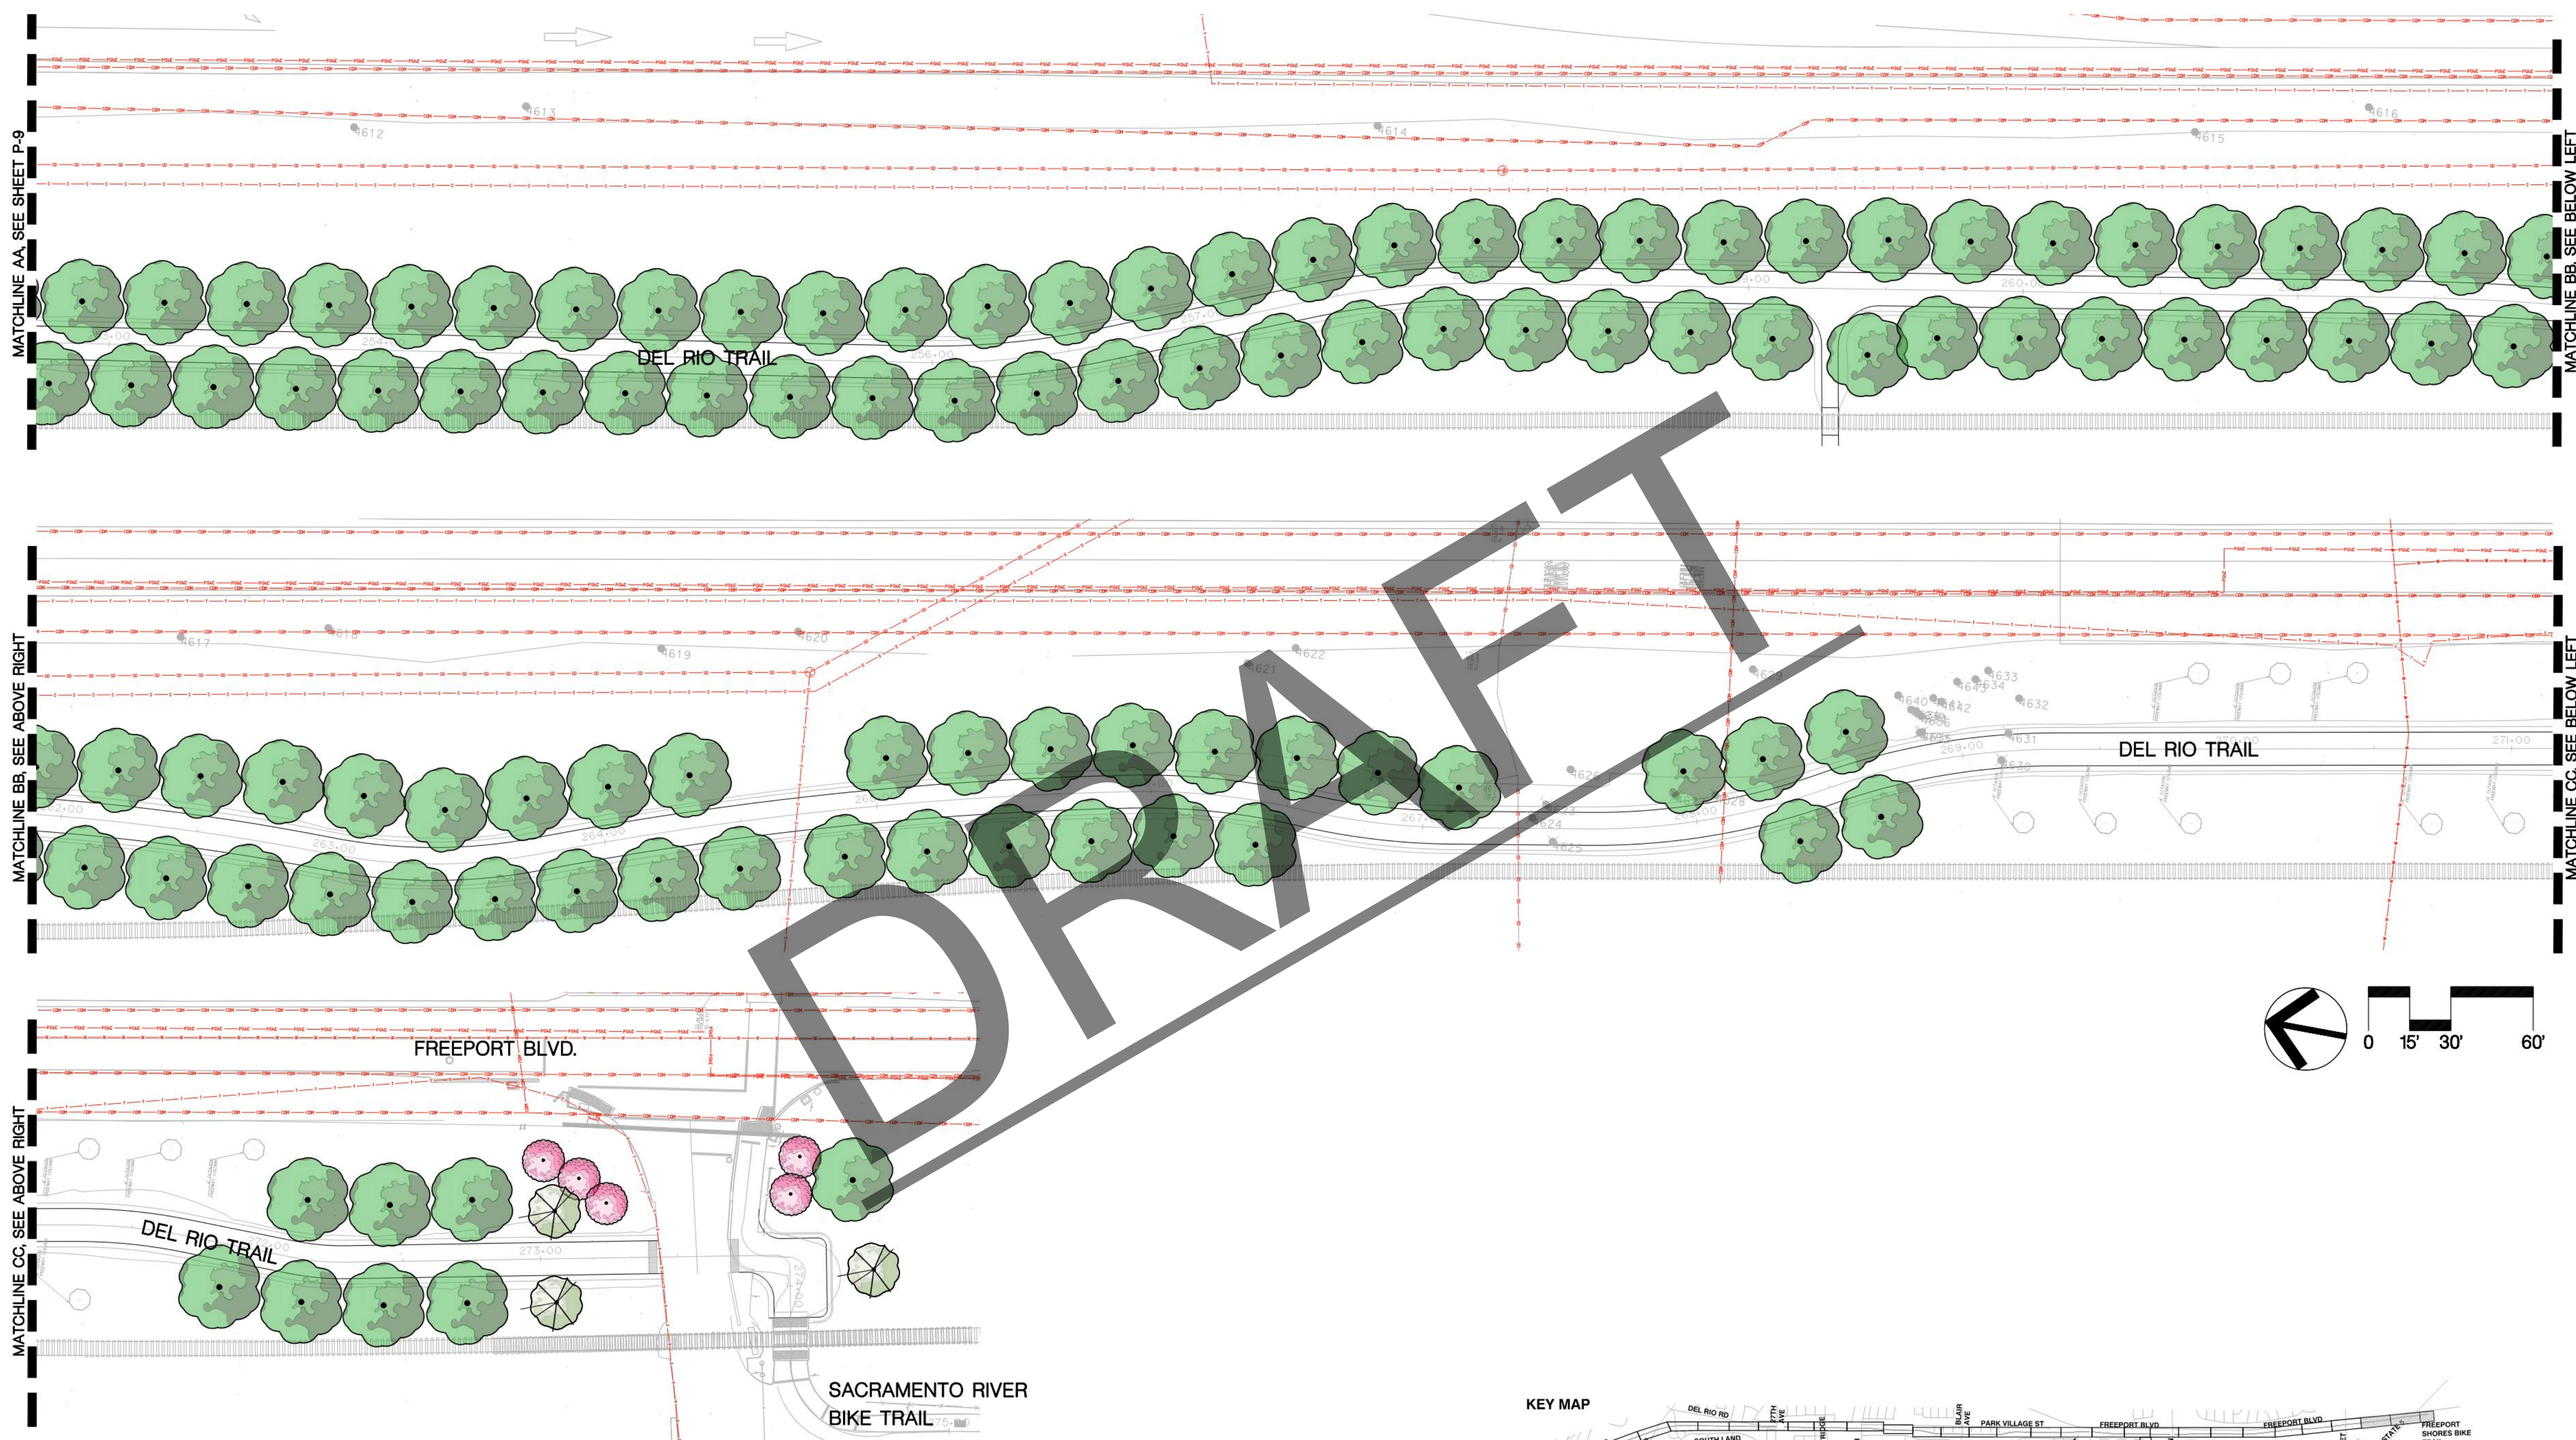

FOR TREE LEGEND
SEE SHEET P-1

REVISIONS			
NO.	DESCRIPTION	DATE	BY

BENCH MARK	NAVD88 ELEV. _____
DESCRIPTION:	

FIELD BOOK	
SCALE	
HORIZAS SHOWN	
VERT. _____	



CITY OF SACRAMENTO
DEPARTMENT OF PUBLIC WORKS

DRAWN BY: JAH DESIGN BY: DCM
DATE: 11/23/2021 DATE: 11/19/2021

DE DOKKEN
ENGINEERING

110 BLUE RAVINE RD. STE 200, FOLSOM, CA

CHECKED BY: _____
DATE: _____

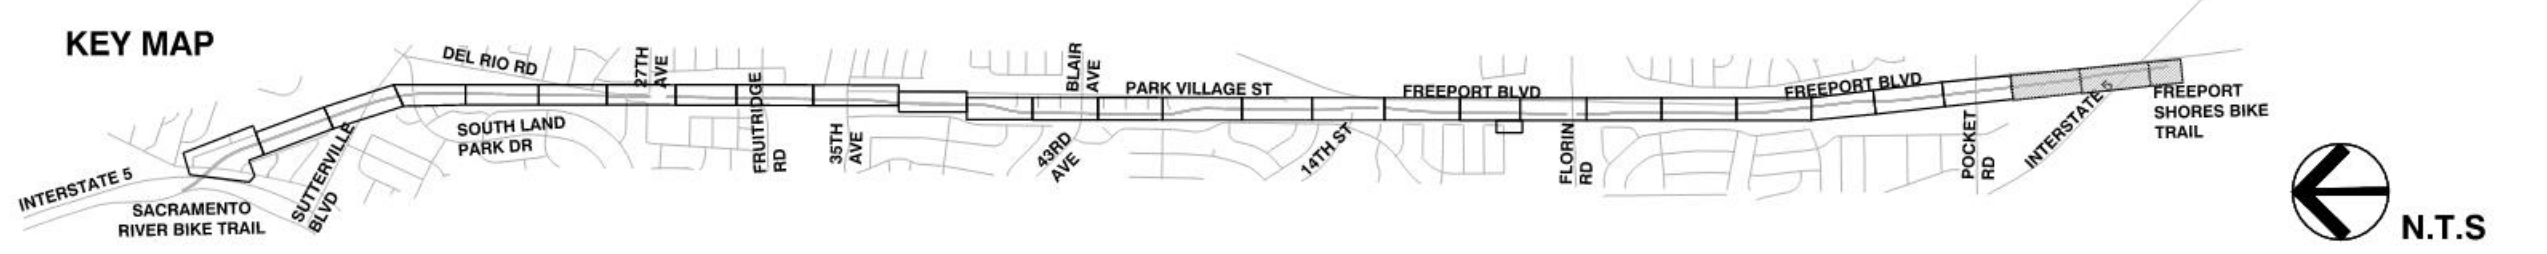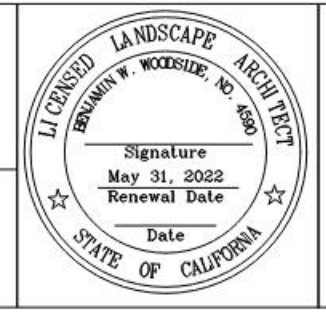

IMPROVEMENT PLANS FOR
DEL RIO TRAIL PROJECT
TREE PLANTING LAYOUT

PN: K15165100

SHEET P-10
OF _____