


ADDITIONAL REQUIREMENTS
 1) SHOW ALL PUBLIC AND PRIVATE EASEMENTS AND BOOK & PAGE OF RECORDING.
 2) AVOID LETTERS TOUCHING AND OVERLAPPING WITH LINES.

SHOW ALL OFFSITE RECORDED DOCUMENT INFORMATION WITH **SCREENED** (gray) ARIAL FONT OR SIMILAR

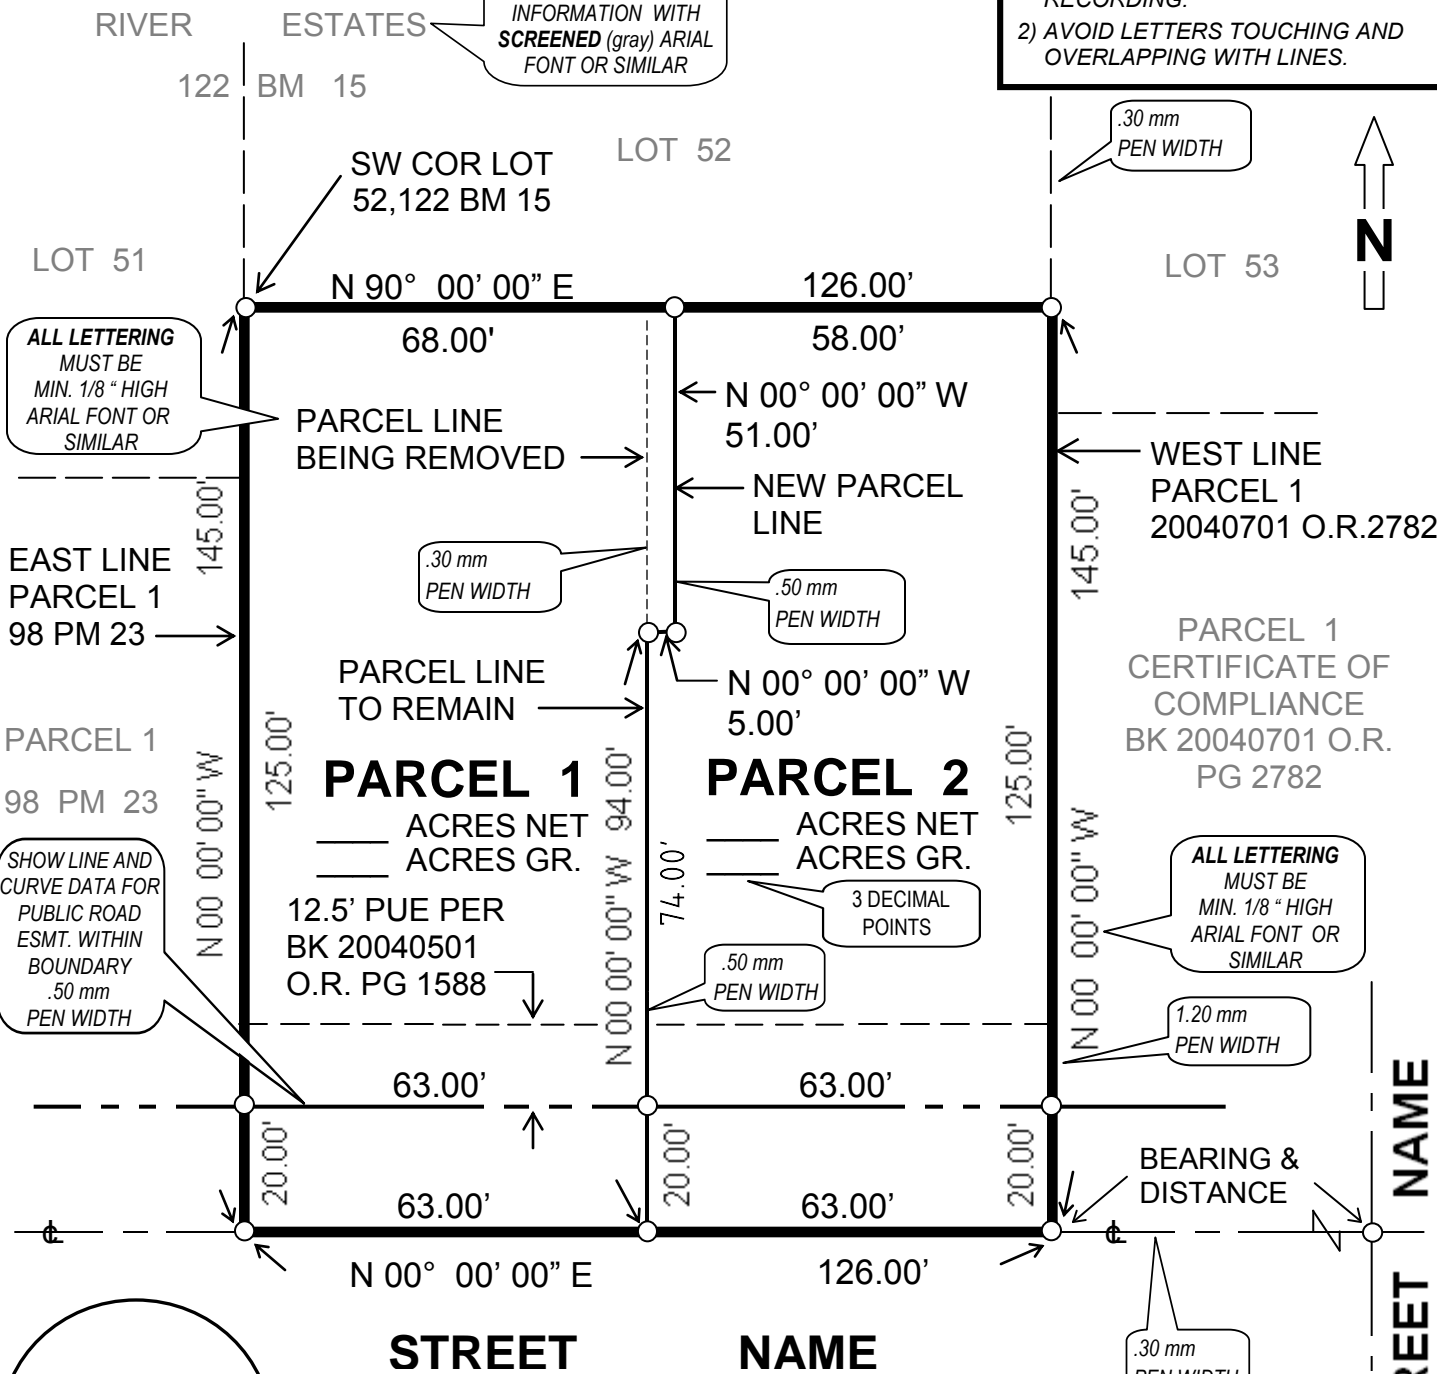

SURVEYOR'S STAMP & SIGNATURE

LOT MERGER OR LOT LINE ADJUSTMENT

SAMPLE EXHIBIT MAP

SURVEYING FIRM	EXHIBIT B CERTIFICATE OF COMPLIANCE XXXXXXXXXXXXXXXXXXXXXXXXXXXX	SCALE: 1" = 30'
	ADDRESS SHORT LEGAL (OPTIONAL) CITY OF SACRAMENTO, CALIFORNIA	DATE: 1-1-19
		SHEET 1 OF 1