



CONNECTING HOWE AVENUE

SAFETY & MOBILITY PLAN

APPENDIX D

CONCEPT PLAN SET

LEGEND:

- ROADWAY PAVEMENT

CONCRETE SIDEWALK/
SHARED USE PATH




LANDSCAPE BUFFER

CANTILEVERED SHARED USE PATH
- BARRIER

RETAINING WALL

BUS STOP LOCATION
- EXIST TRAFFIC SIGNAL

PEDESTRIAN SIGNAL/RRFB

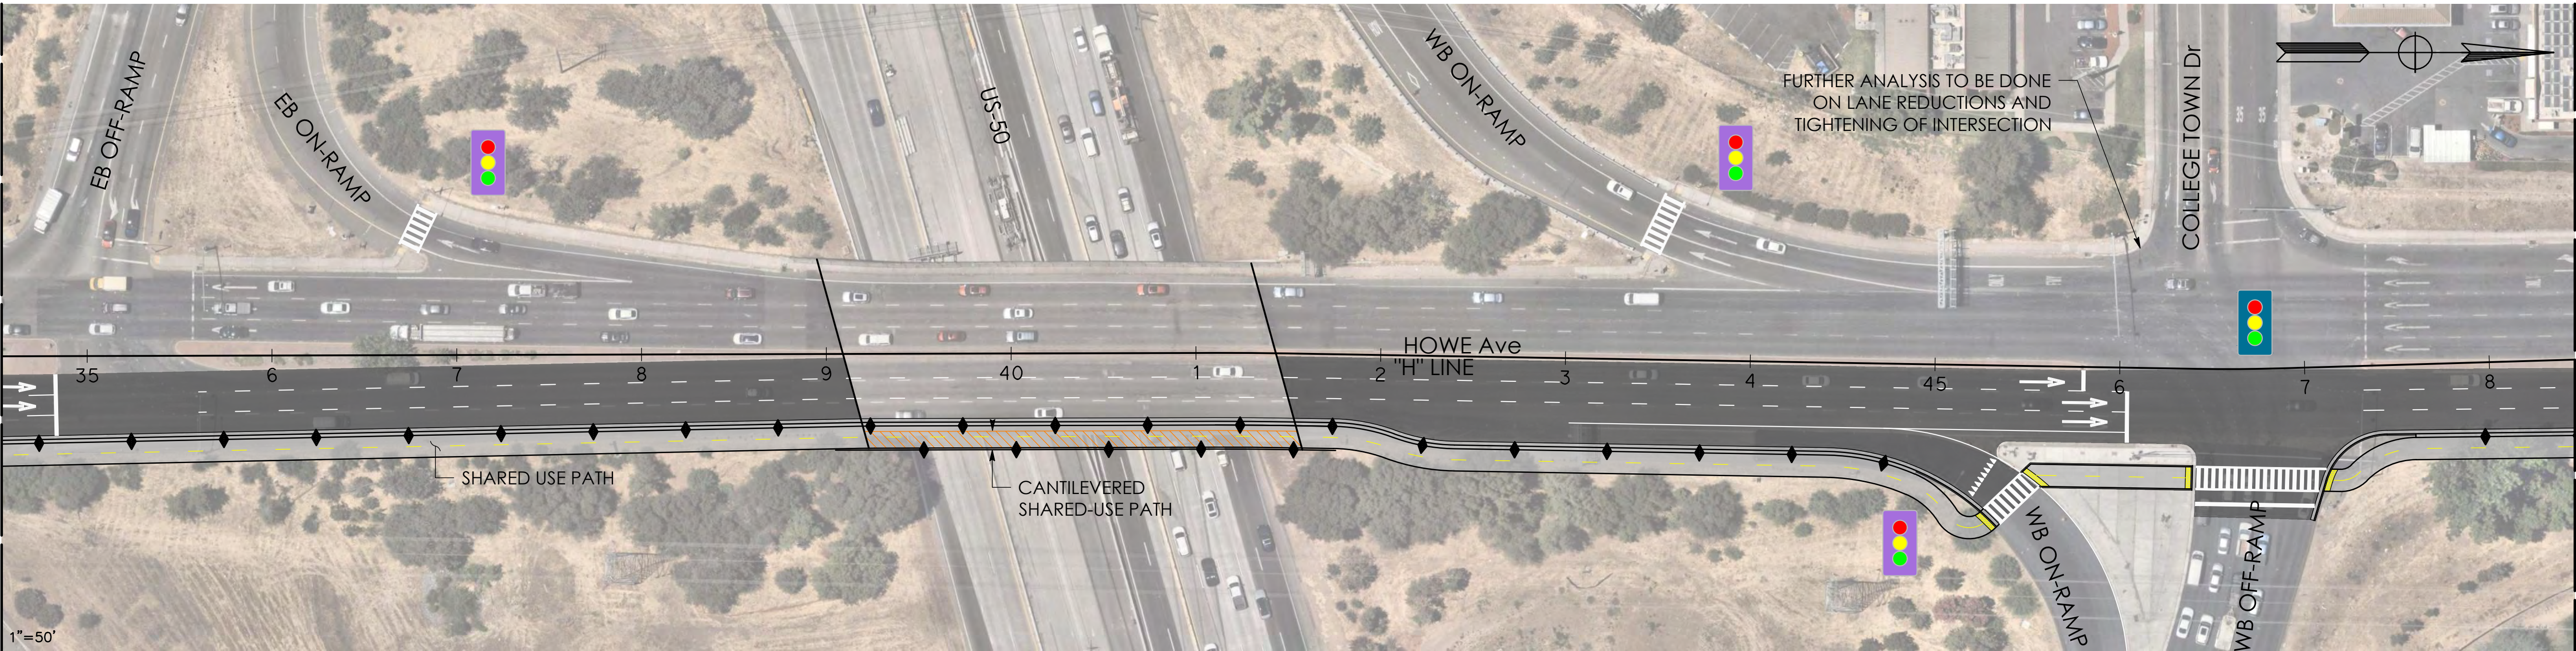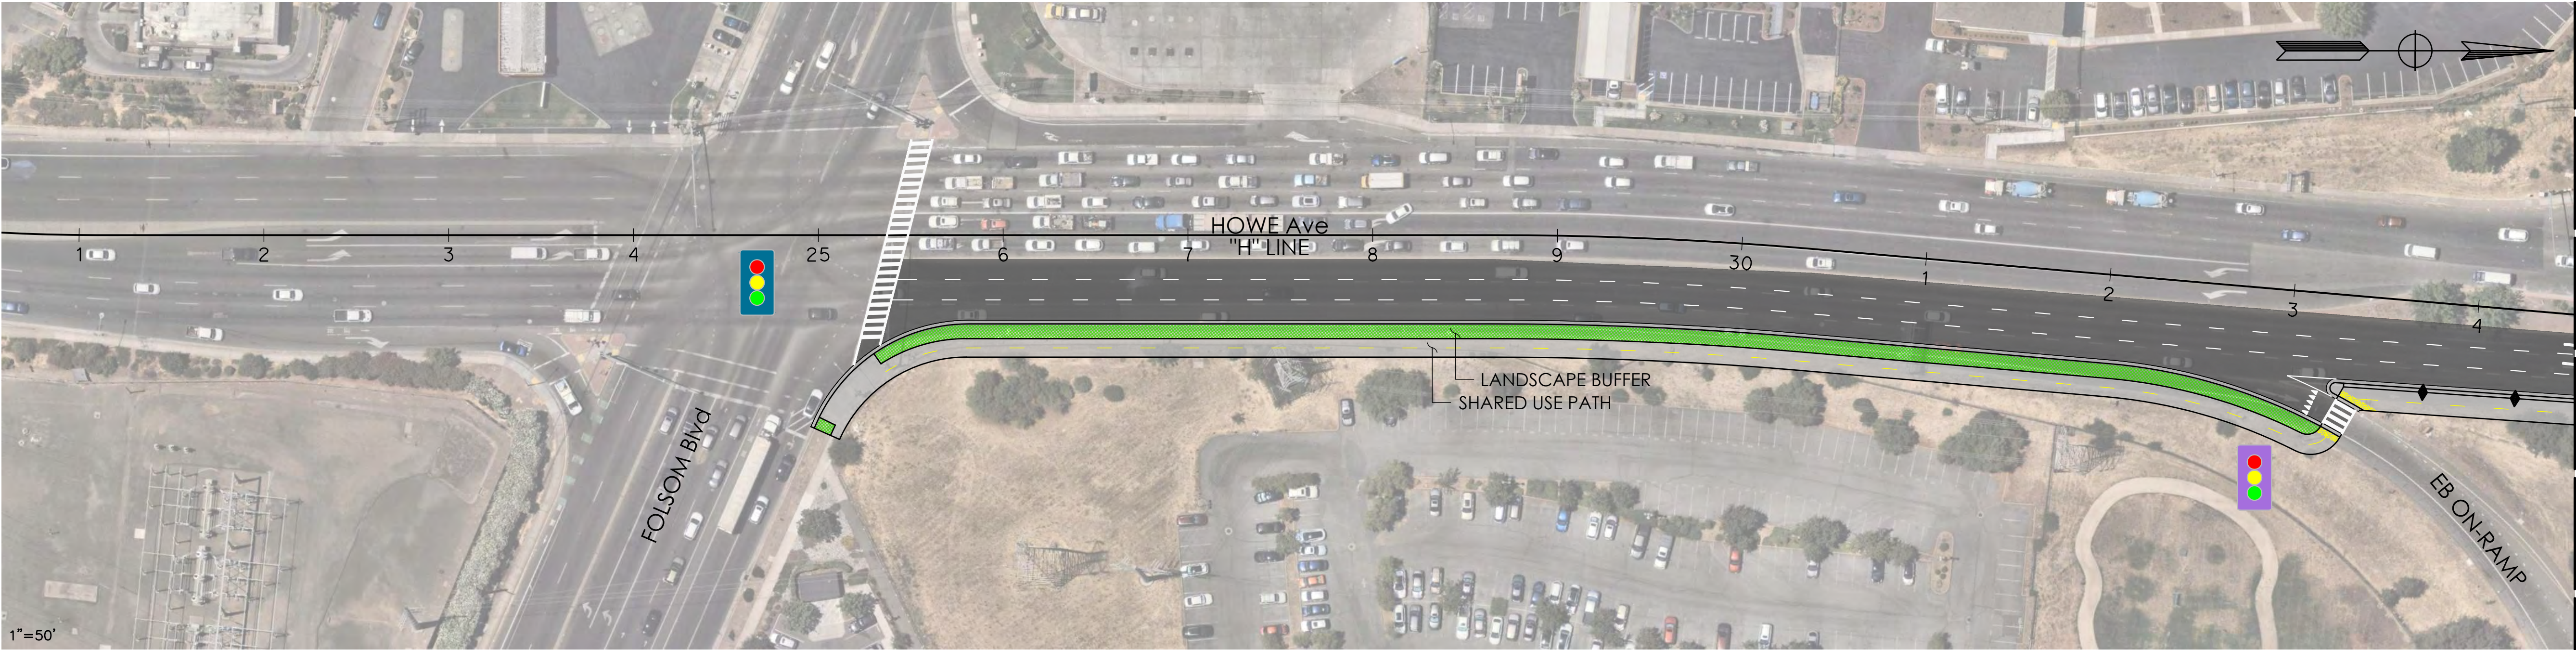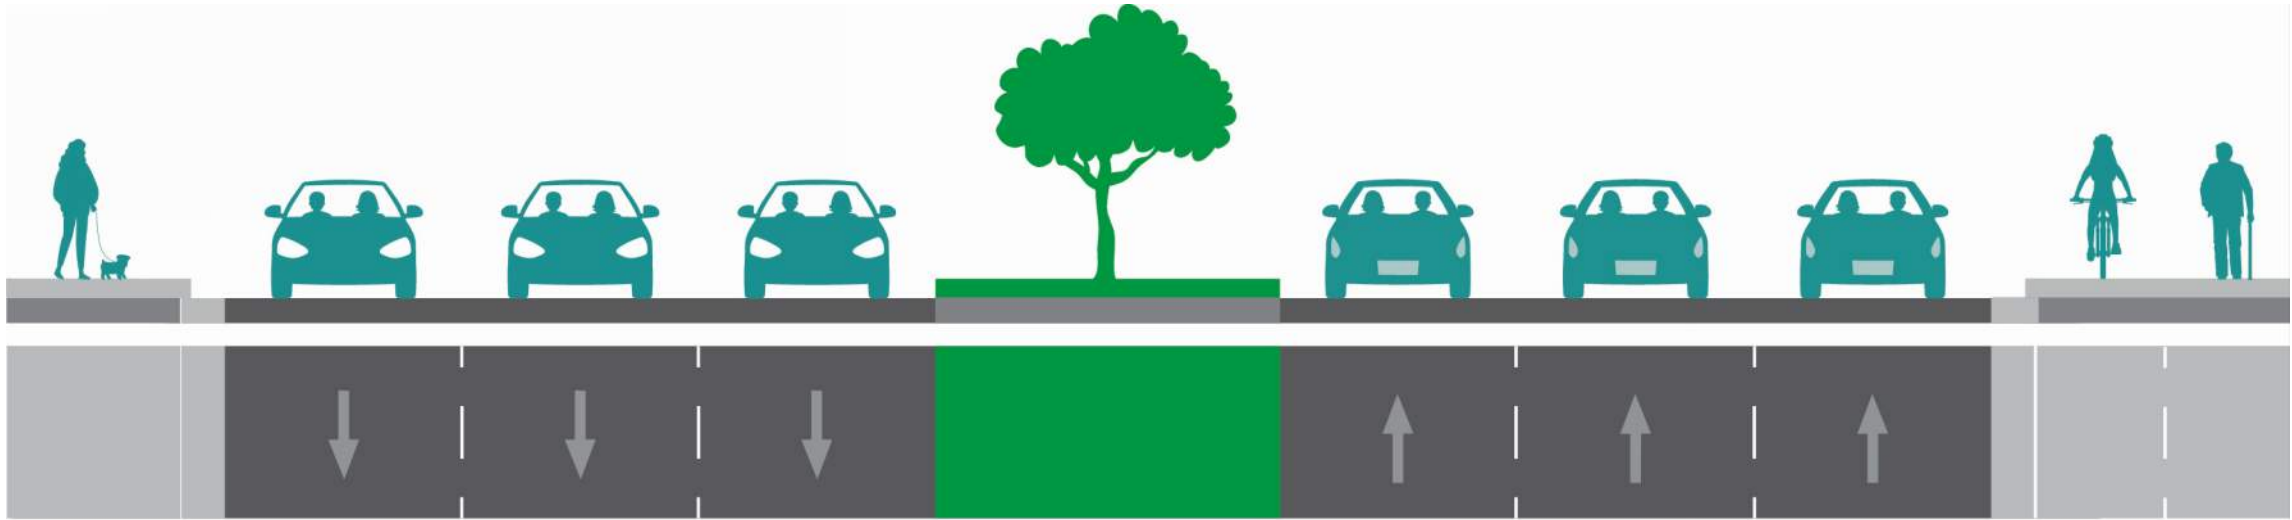

LEGEND:

- ROADWAY PAVEMENT

CONCRETE SIDEWALK/
SHARED USE PATH



LANDSCAPE BUFFER

CANTILEVERED SHARED USE PATH
- BARRIER

RETAINING WALL

BUS STOP LOCATION
- EXIST TRAFFIC SIGNAL



PEDESTRIAN SIGNAL/RRFB

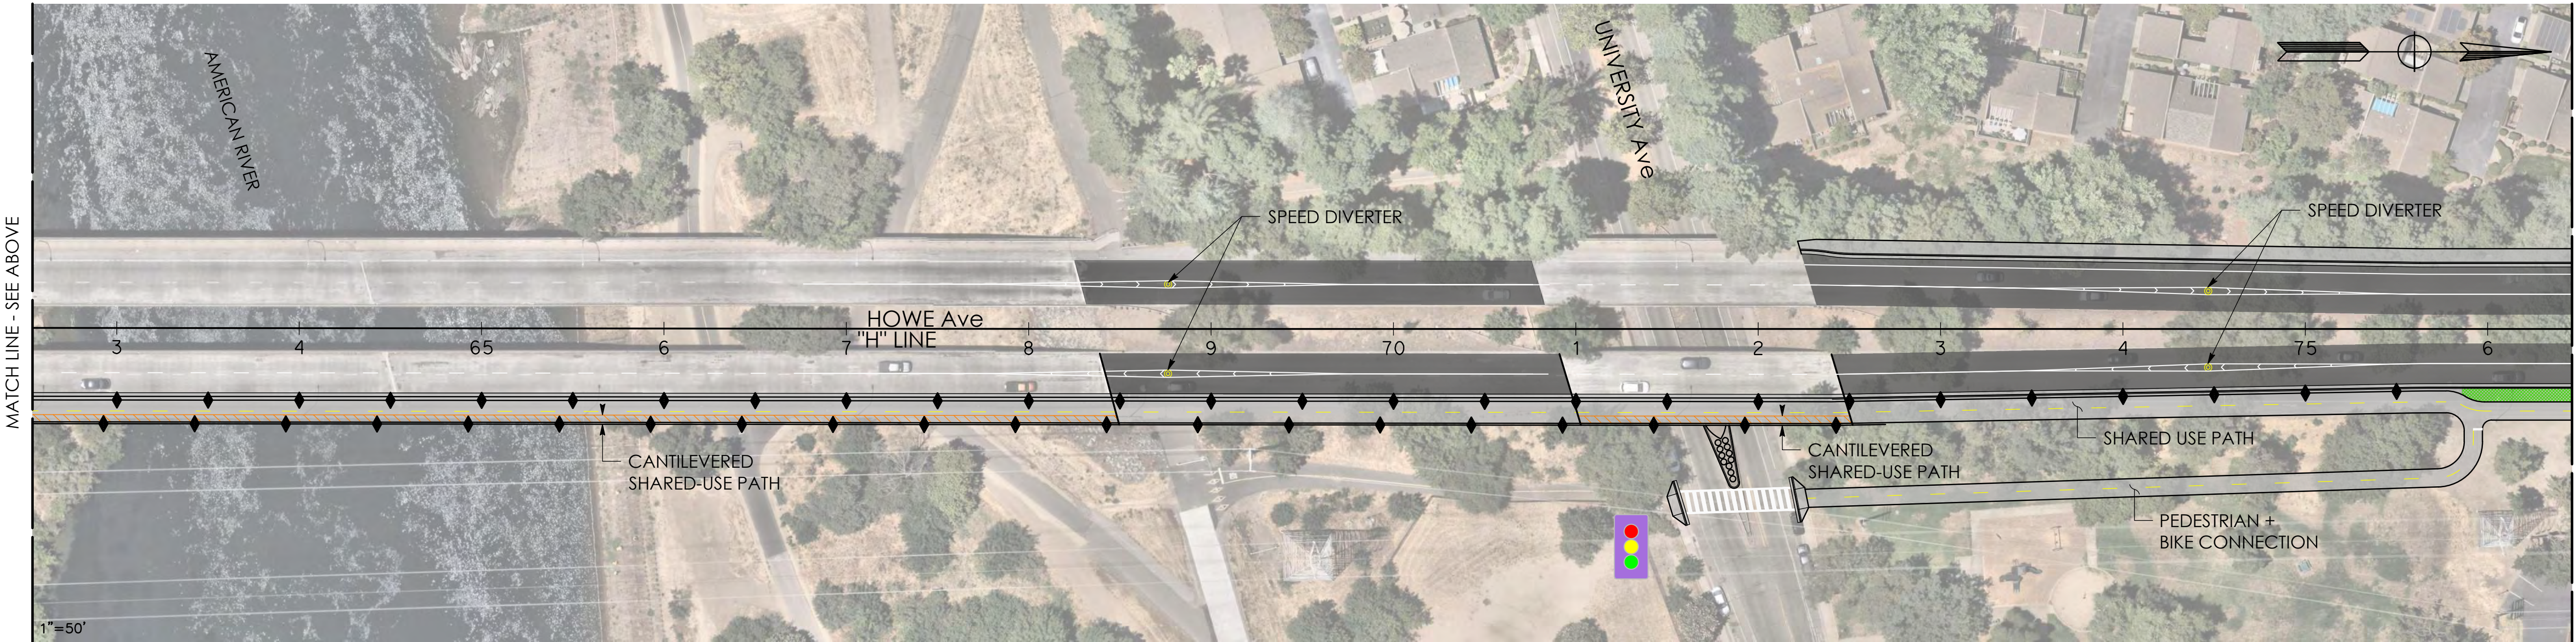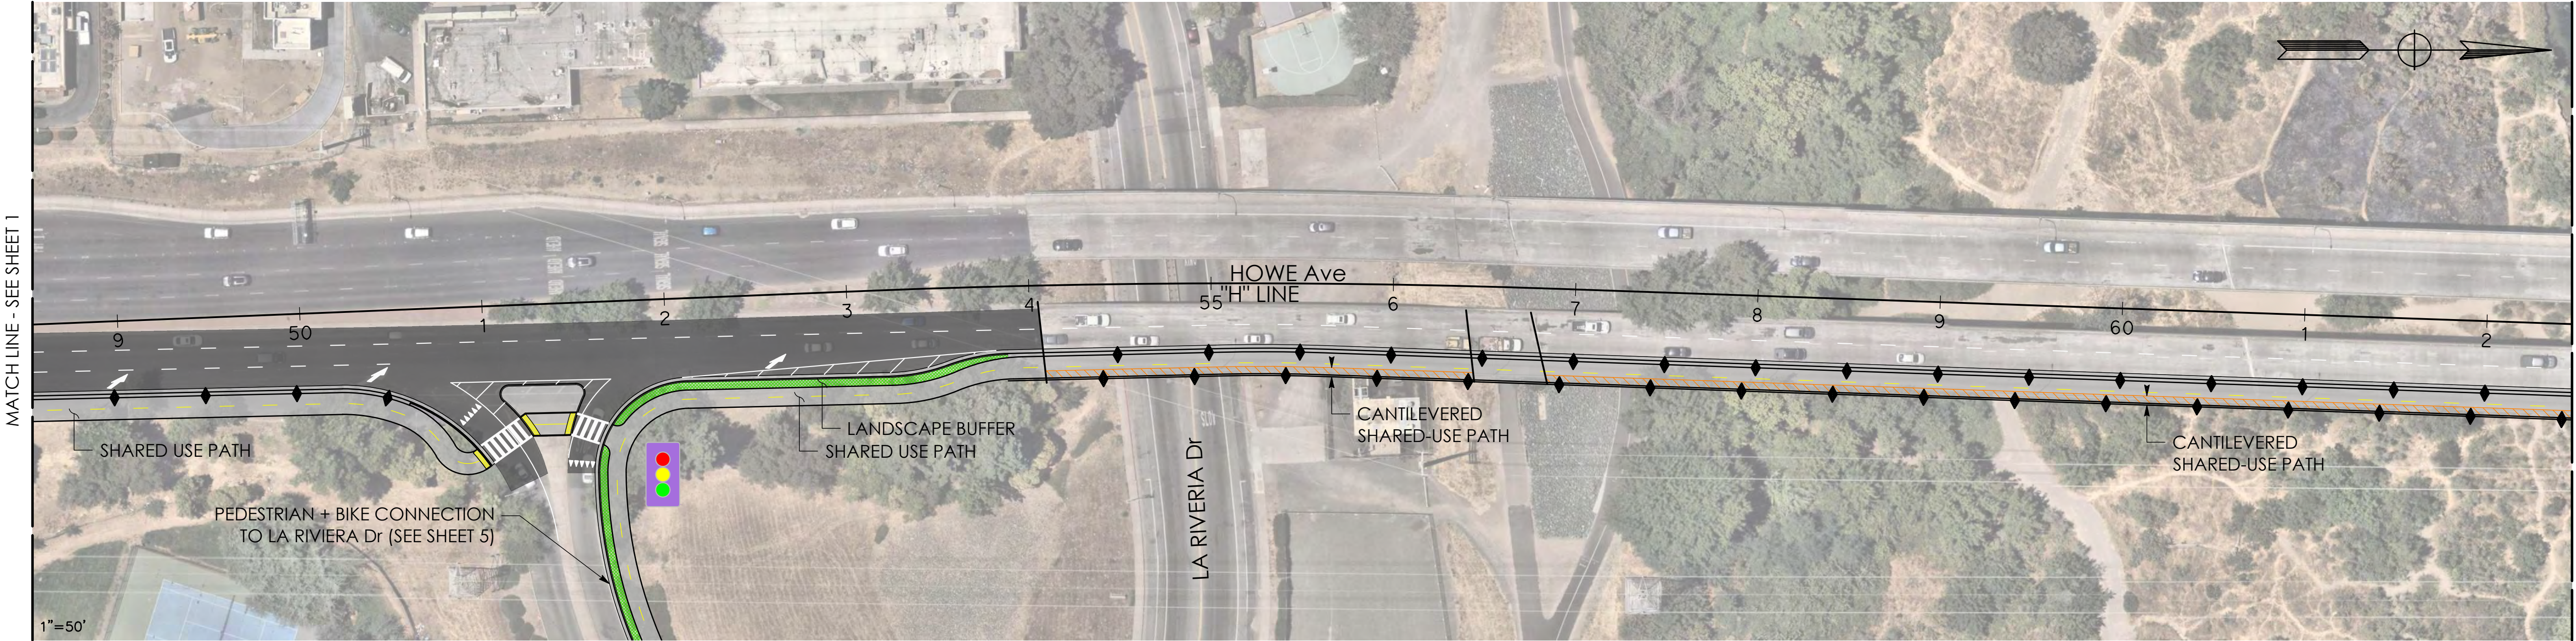

LEGEND:

- ROADWAY PAVEMENT
- CONCRETE SIDEWALK/
SHARED USE PATH
- LANDSCAPE BUFFER
- CANTILEVERED SHARED USE PATH
- BARRIER
- RETAINING WALL
- (B)



BUS STOP LOCATION
- EXIST TRAFFIC SIGNAL
- PEDESTRIAN SIGNAL/RRFB

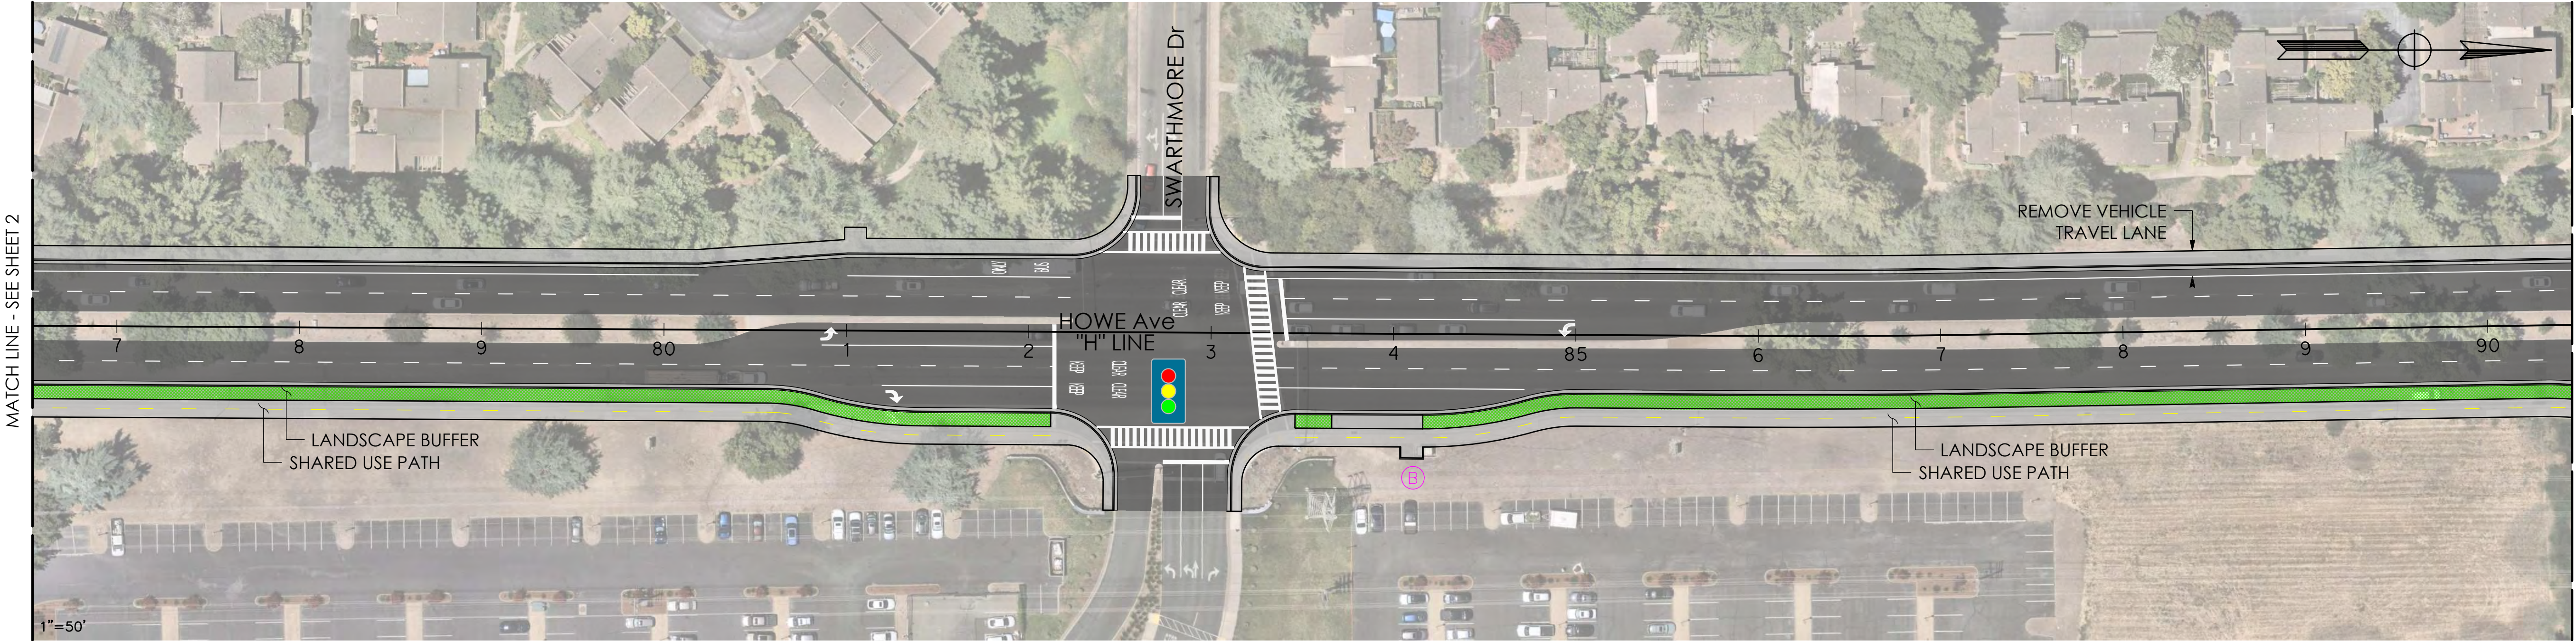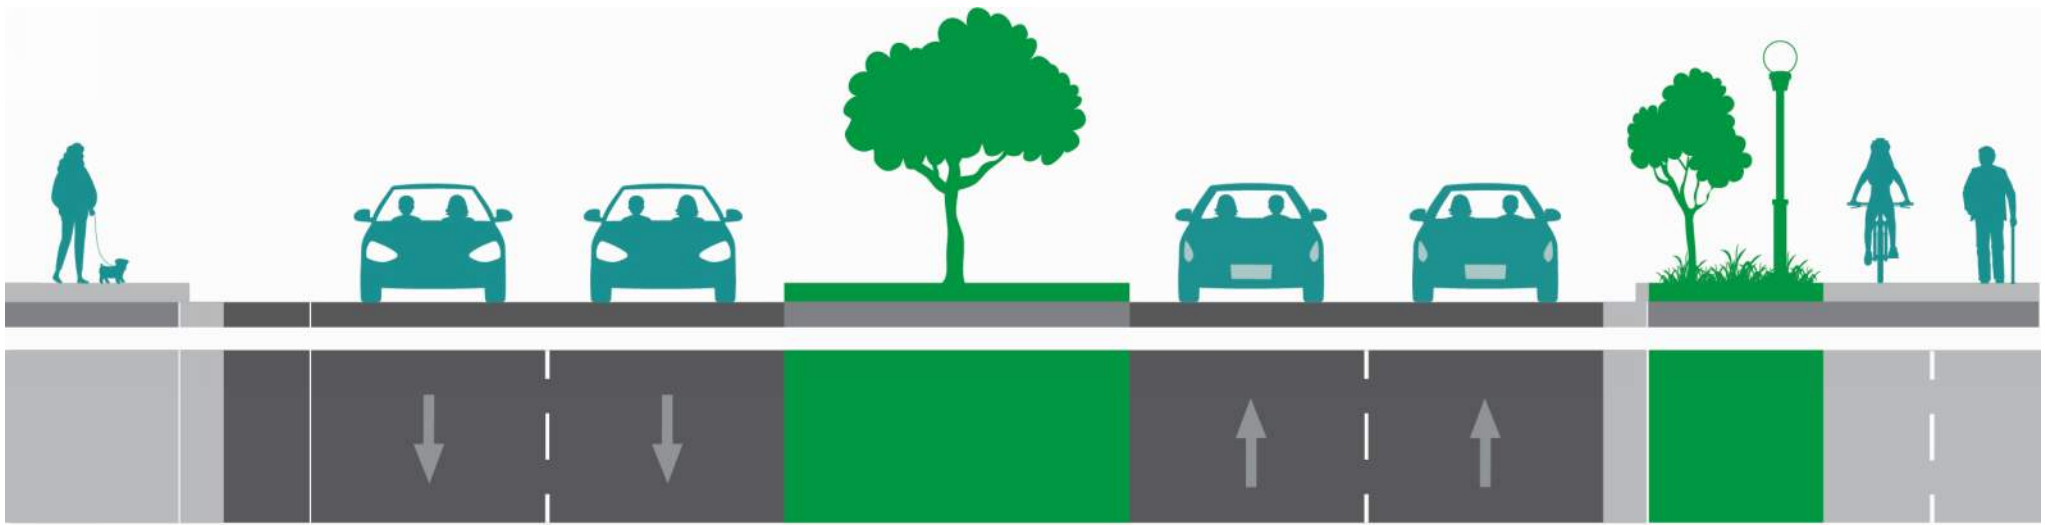

LEGEND:

- ROADWAY PAVEMENT
- CONCRETE SIDEWALK/
SHARED USE PATH
- LANDSCAPE BUFFER
- CANTILEVERED SHARED USE PATH
- BARRIER
- RETAINING WALL
- (B)

BUS STOP LOCATION
- EXIST TRAFFIC SIGNAL
- PEDESTRIAN SIGNAL/RRFB

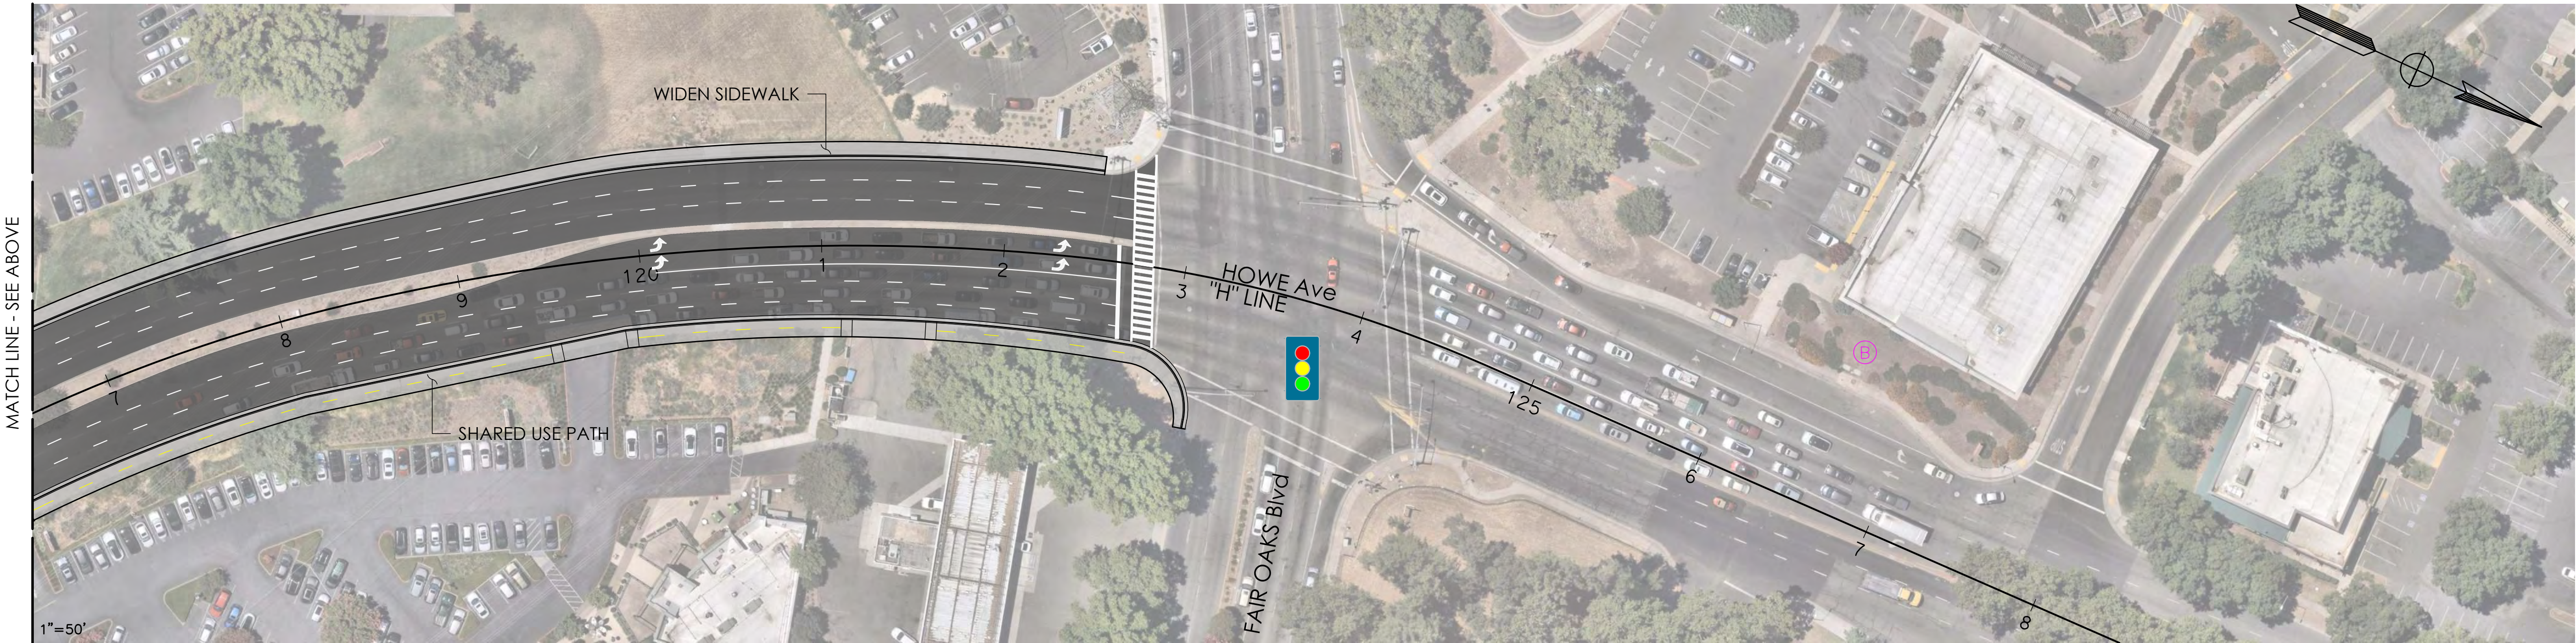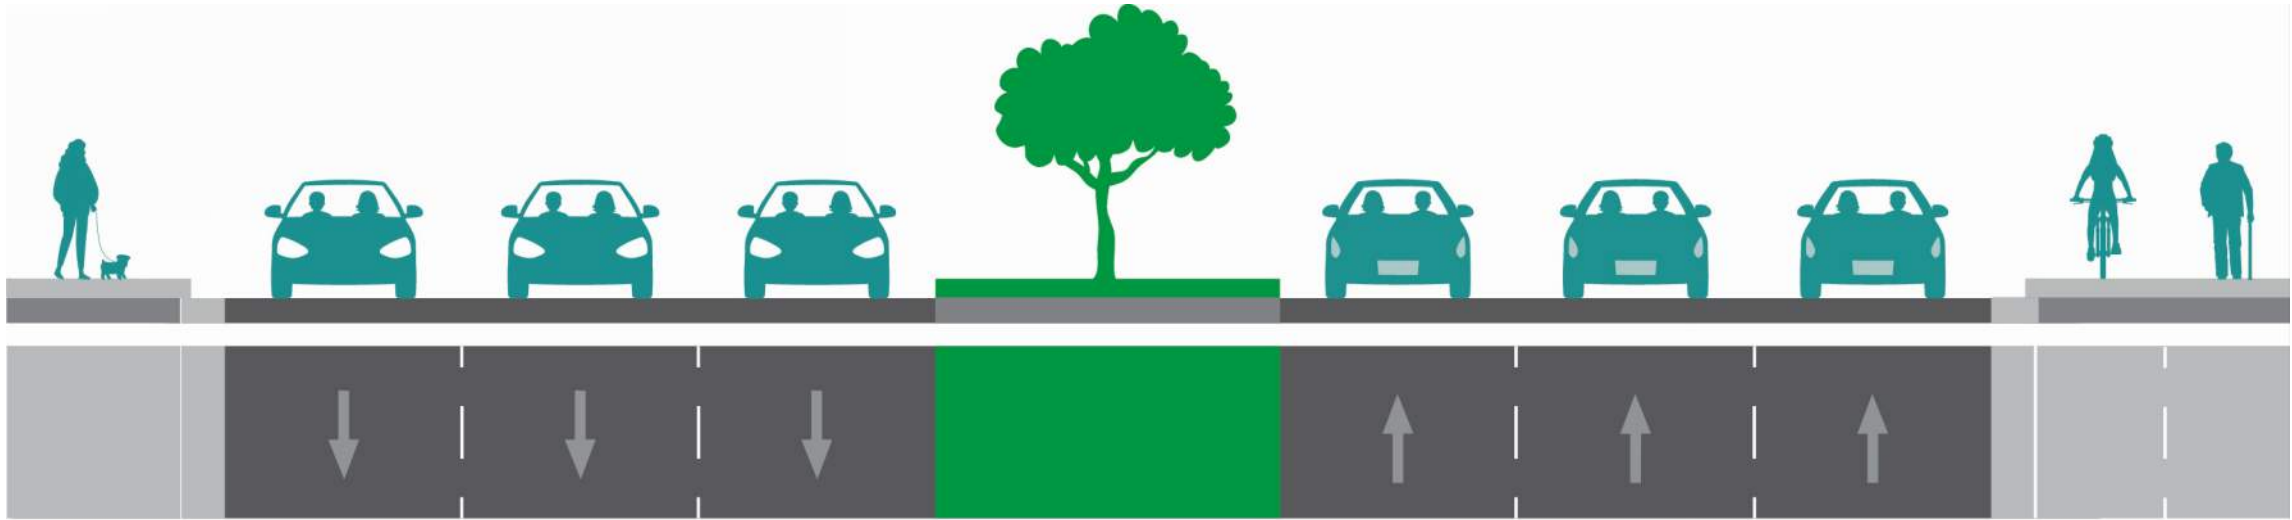

LEGEND:

- ROADWAY PAVEMENT

CONCRETE SIDEWALK/
SHARED USE PATH

LANDSCAPE BUFFER

CANTILEVERED SHARED USE PATH
- BARRIER

RETAINING WALL

BUS STOP LOCATION
- EXIST TRAFFIC SIGNAL

PEDESTRIAN SIGNAL/RRFB

