

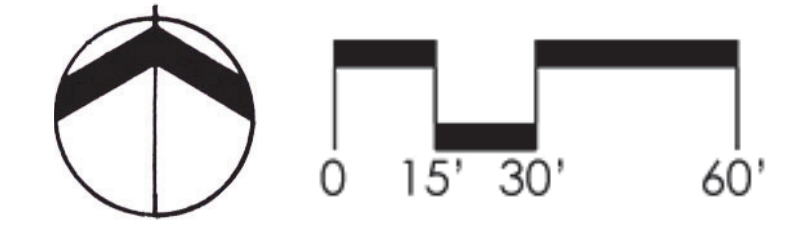



- LEGEND**
- CONCRETE
 - DECOMPOSED GRANITE
 - OPEN TURF LAWN
 - BARK MULCH ONLY
 - DROUGHT TOLERANT GROUNDCOVER & LOW SHRUBS
 - STORMWATER TREATMENT PLANTING AREA
 - PLAY AREA WOOD FIBER SURFACING
 - PROPOSED DROUGHT TOLERANT/ SEASONAL INTEREST TREE
 - PROPOSED DROUGHT TOLERANT/ FLOWERING TREE
 - EXISTING TREE

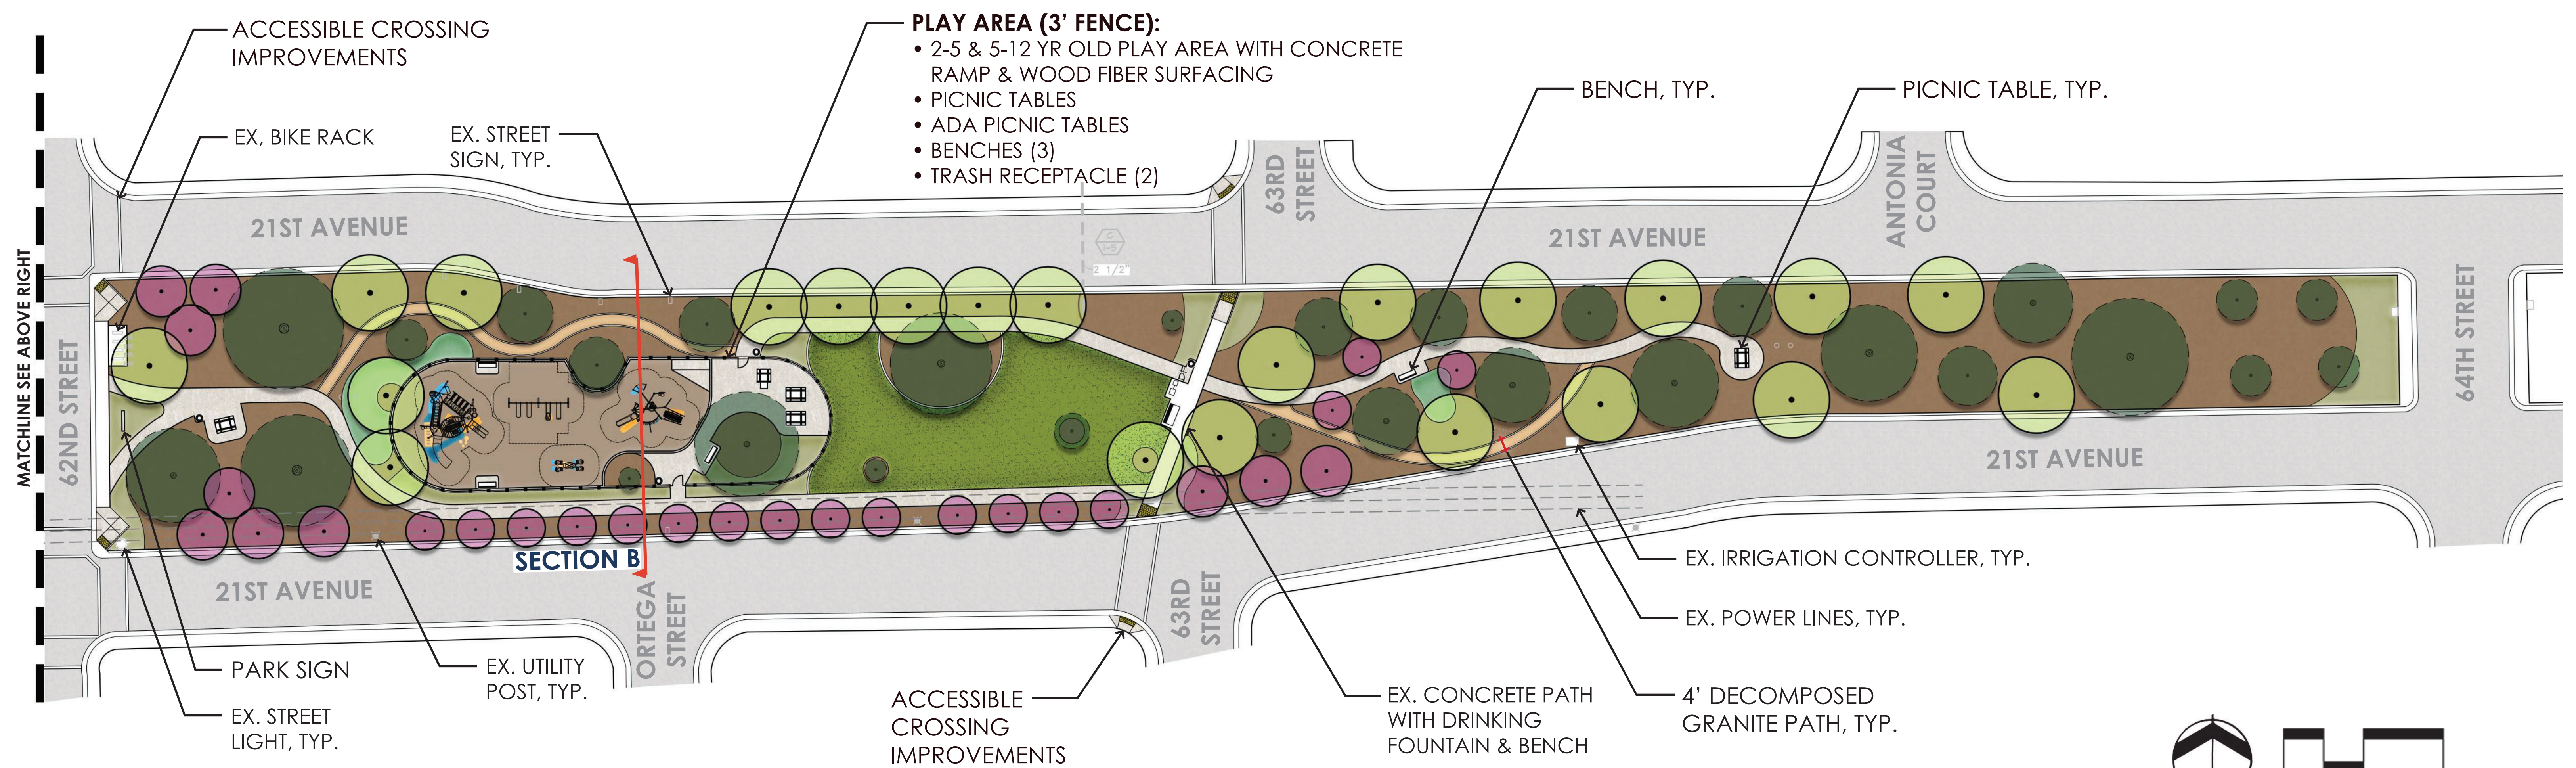

SECTION A

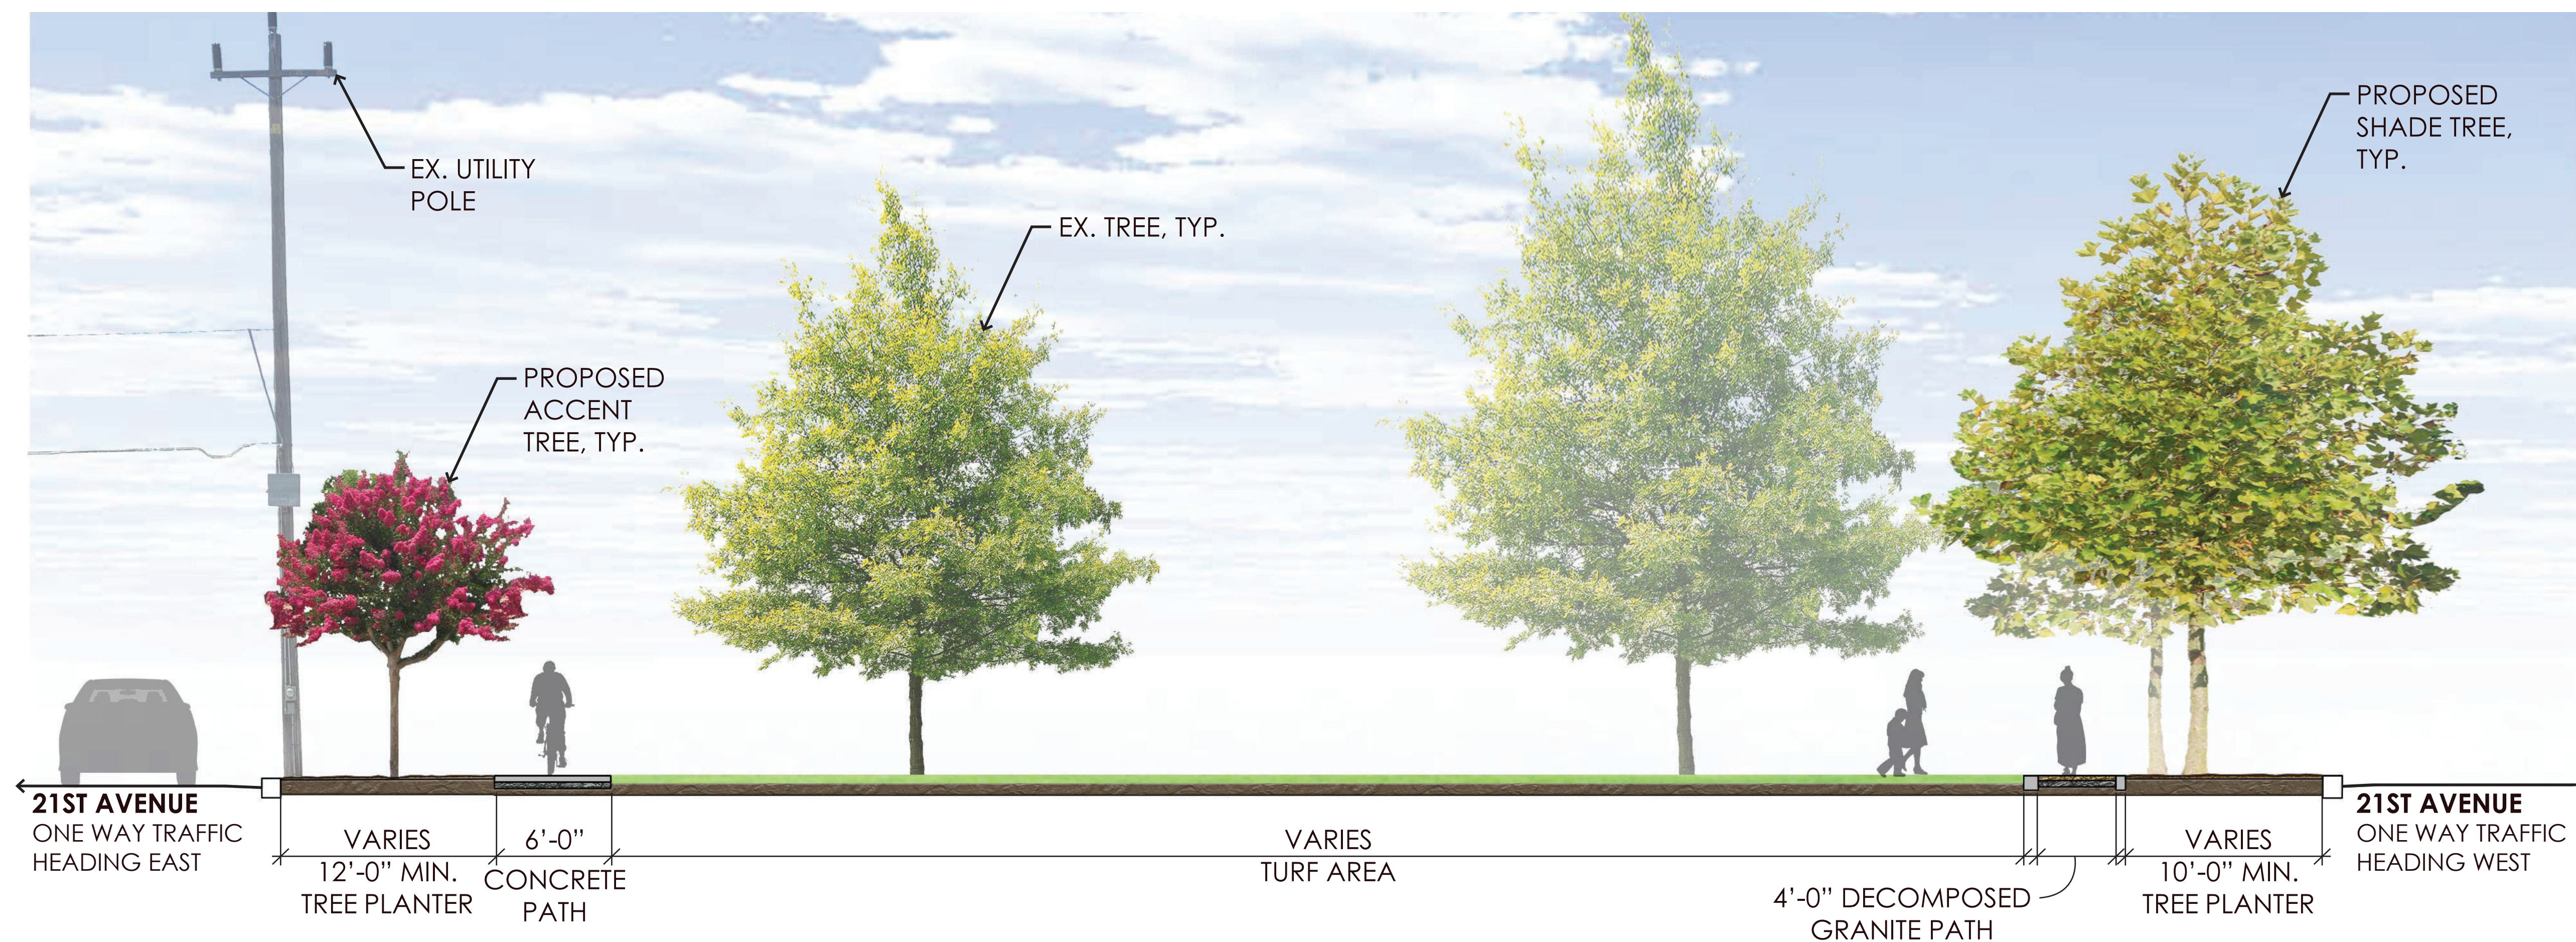

SECTION B

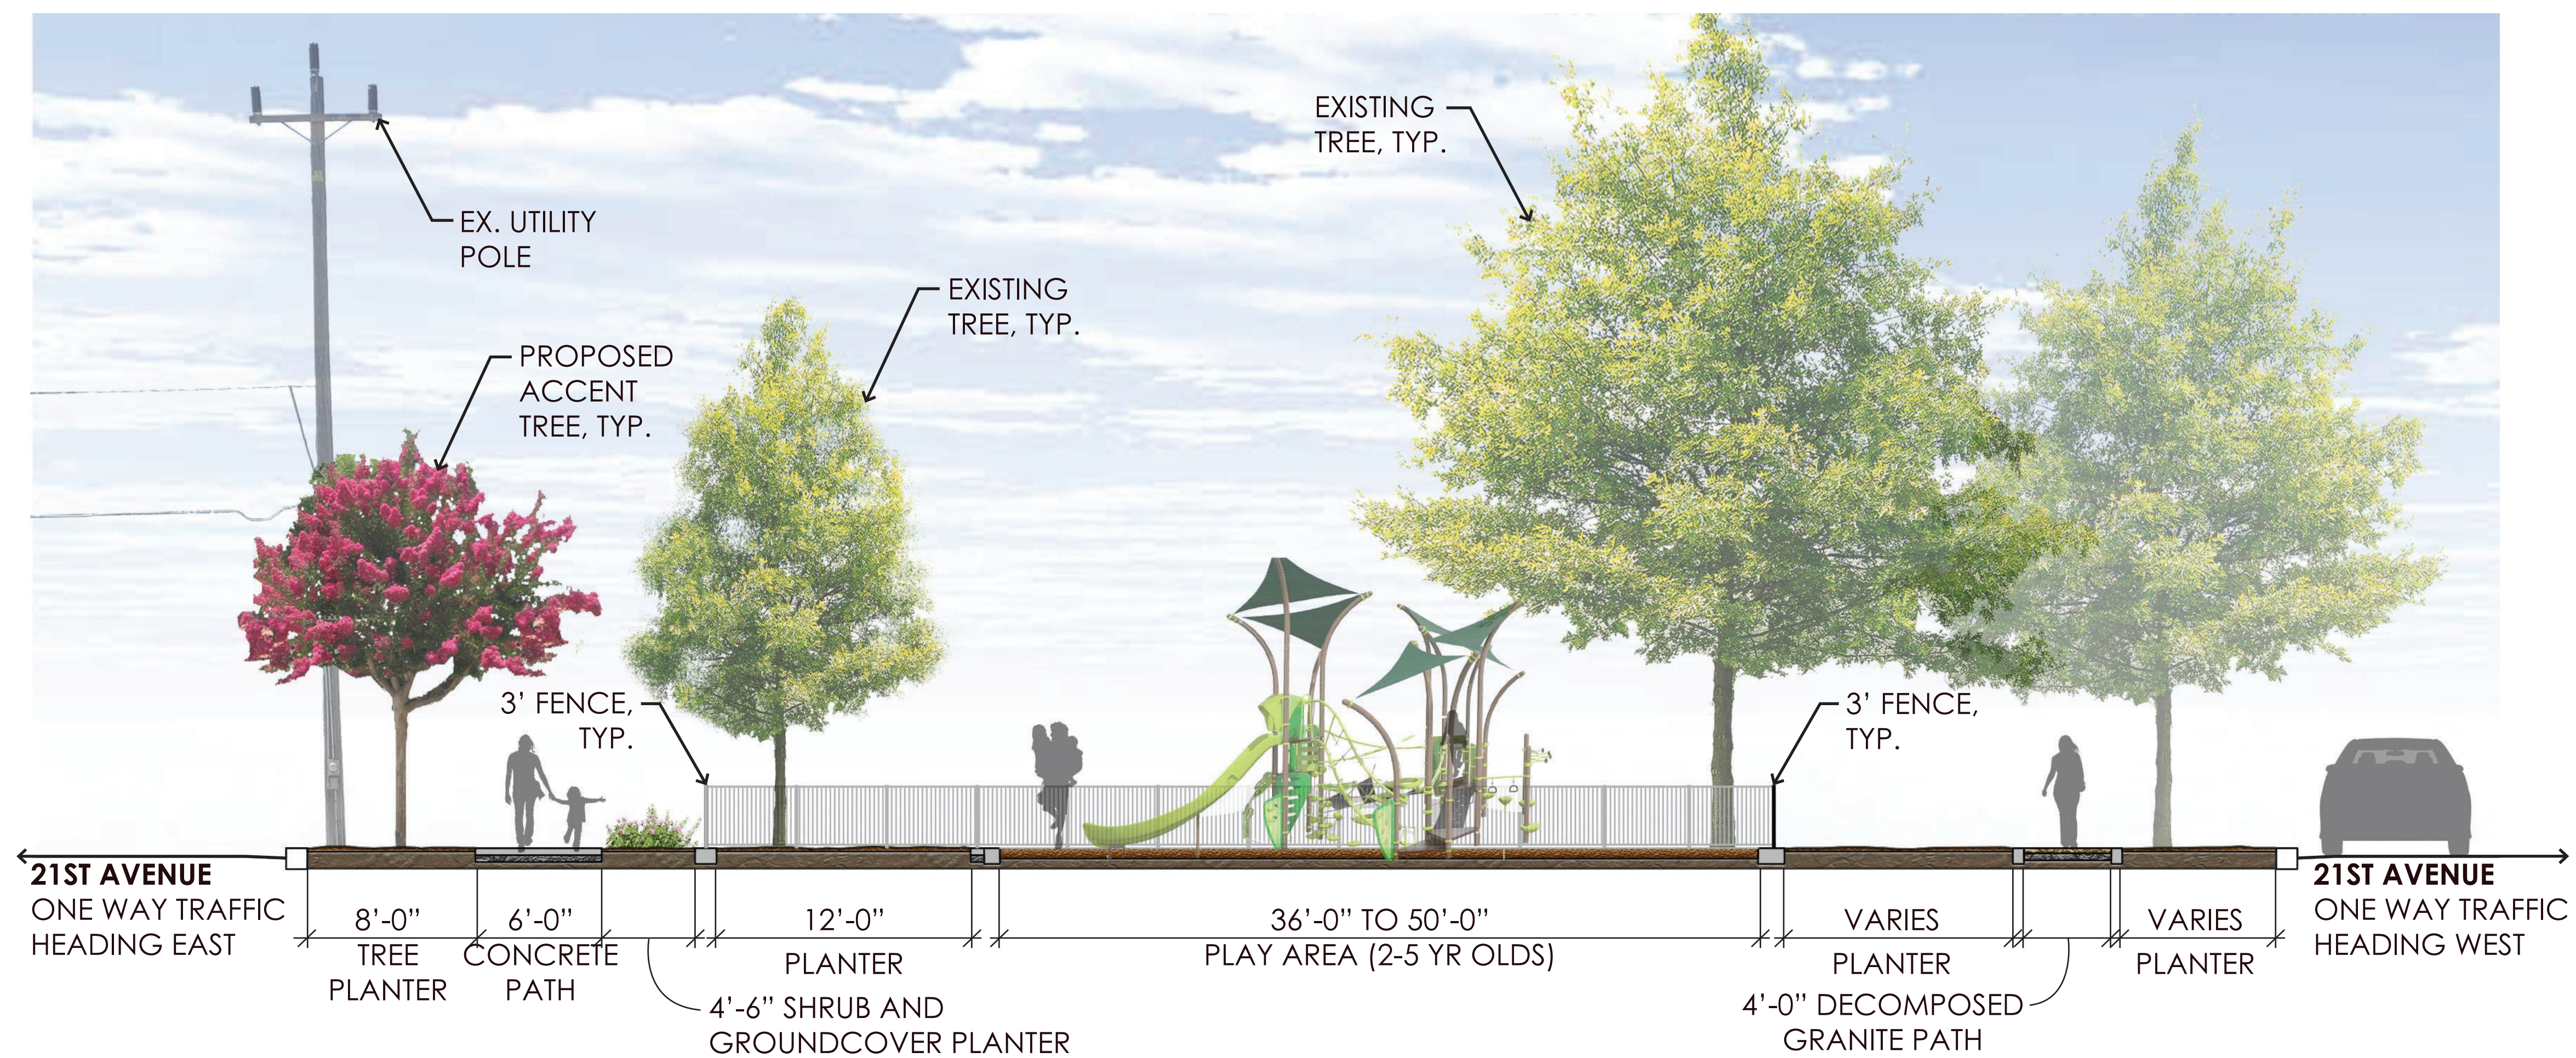

21ST AVENUE PARK MASTER SECTIONS - OPTION 1

21st Avenue, Sacramento, California

CALLANDER PROJECT NUMBER: 22031B | DATE: 10.04.2023 | CALLANDER ASSOCIATES



TURF LAWN AREAS



STORMWATER TREATMENT



PLAY STRUCTURE



PLAY AREA SEATING



PING PONG TABLE



CORNHOLE



BENCH



DECOMPOSED GRANITE PATH



PICNIC TABLES

21ST AVENUE PARK MASTER INSPIRATION - OPTION 1

21st Avenue, Sacramento, California

CALLANDER PROJECT NUMBER: 220318 | DATE: 10.04.2023 | CALLANDER ASSOCIATES