

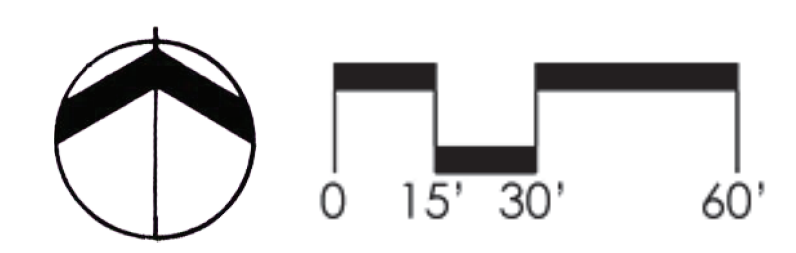


**LEGEND**


	CONCRETE
	DECOMPOSED GRANITE
	OPEN TURF LAWN
	BARK MULCH ONLY
	DROUGHT TOLERANT GROUNDCOVER & LOW SHRUBS
	STORMWATER TREATMENT PLANTING AREA
	PLAY AREA WOOD FIBER SURFACING
	PROPOSED DROUGHT TOLERANT/SEASONAL INTEREST TREE
	PROPOSED DROUGHT TOLERANT/FLOWERING TREE
	EXISTING TREE

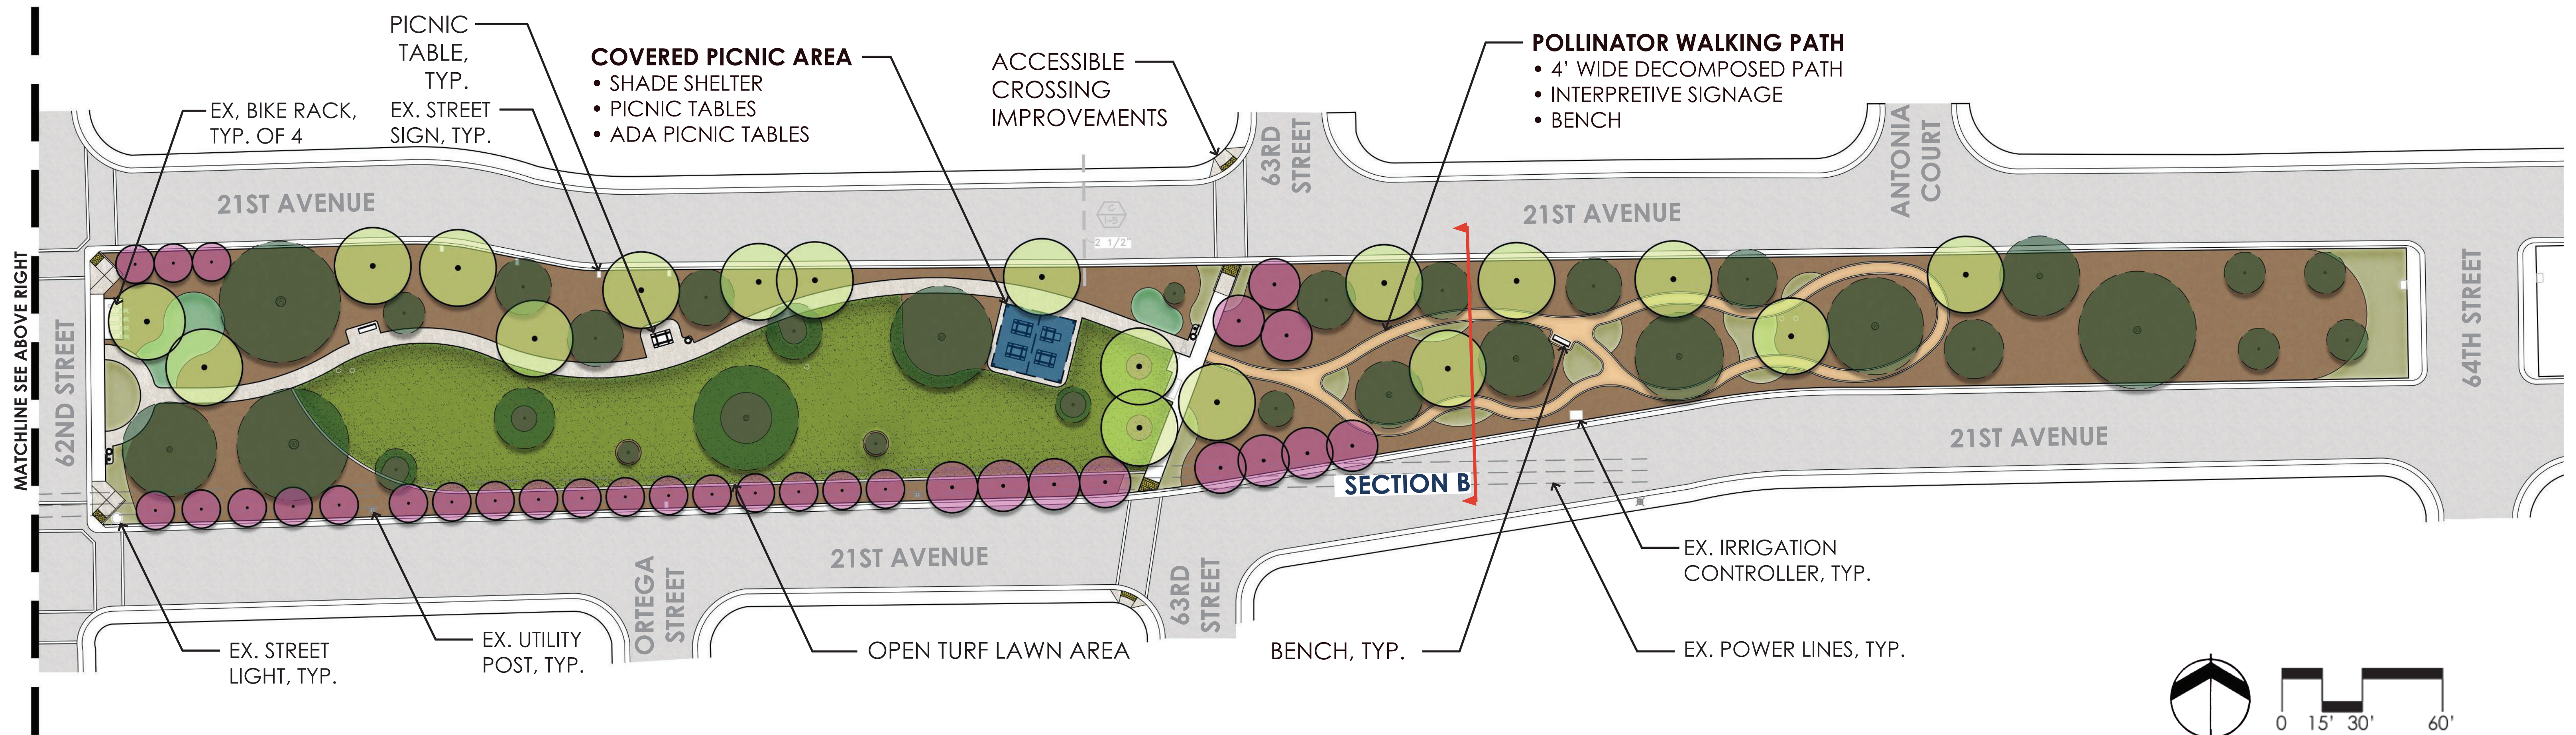

**SECTION A**

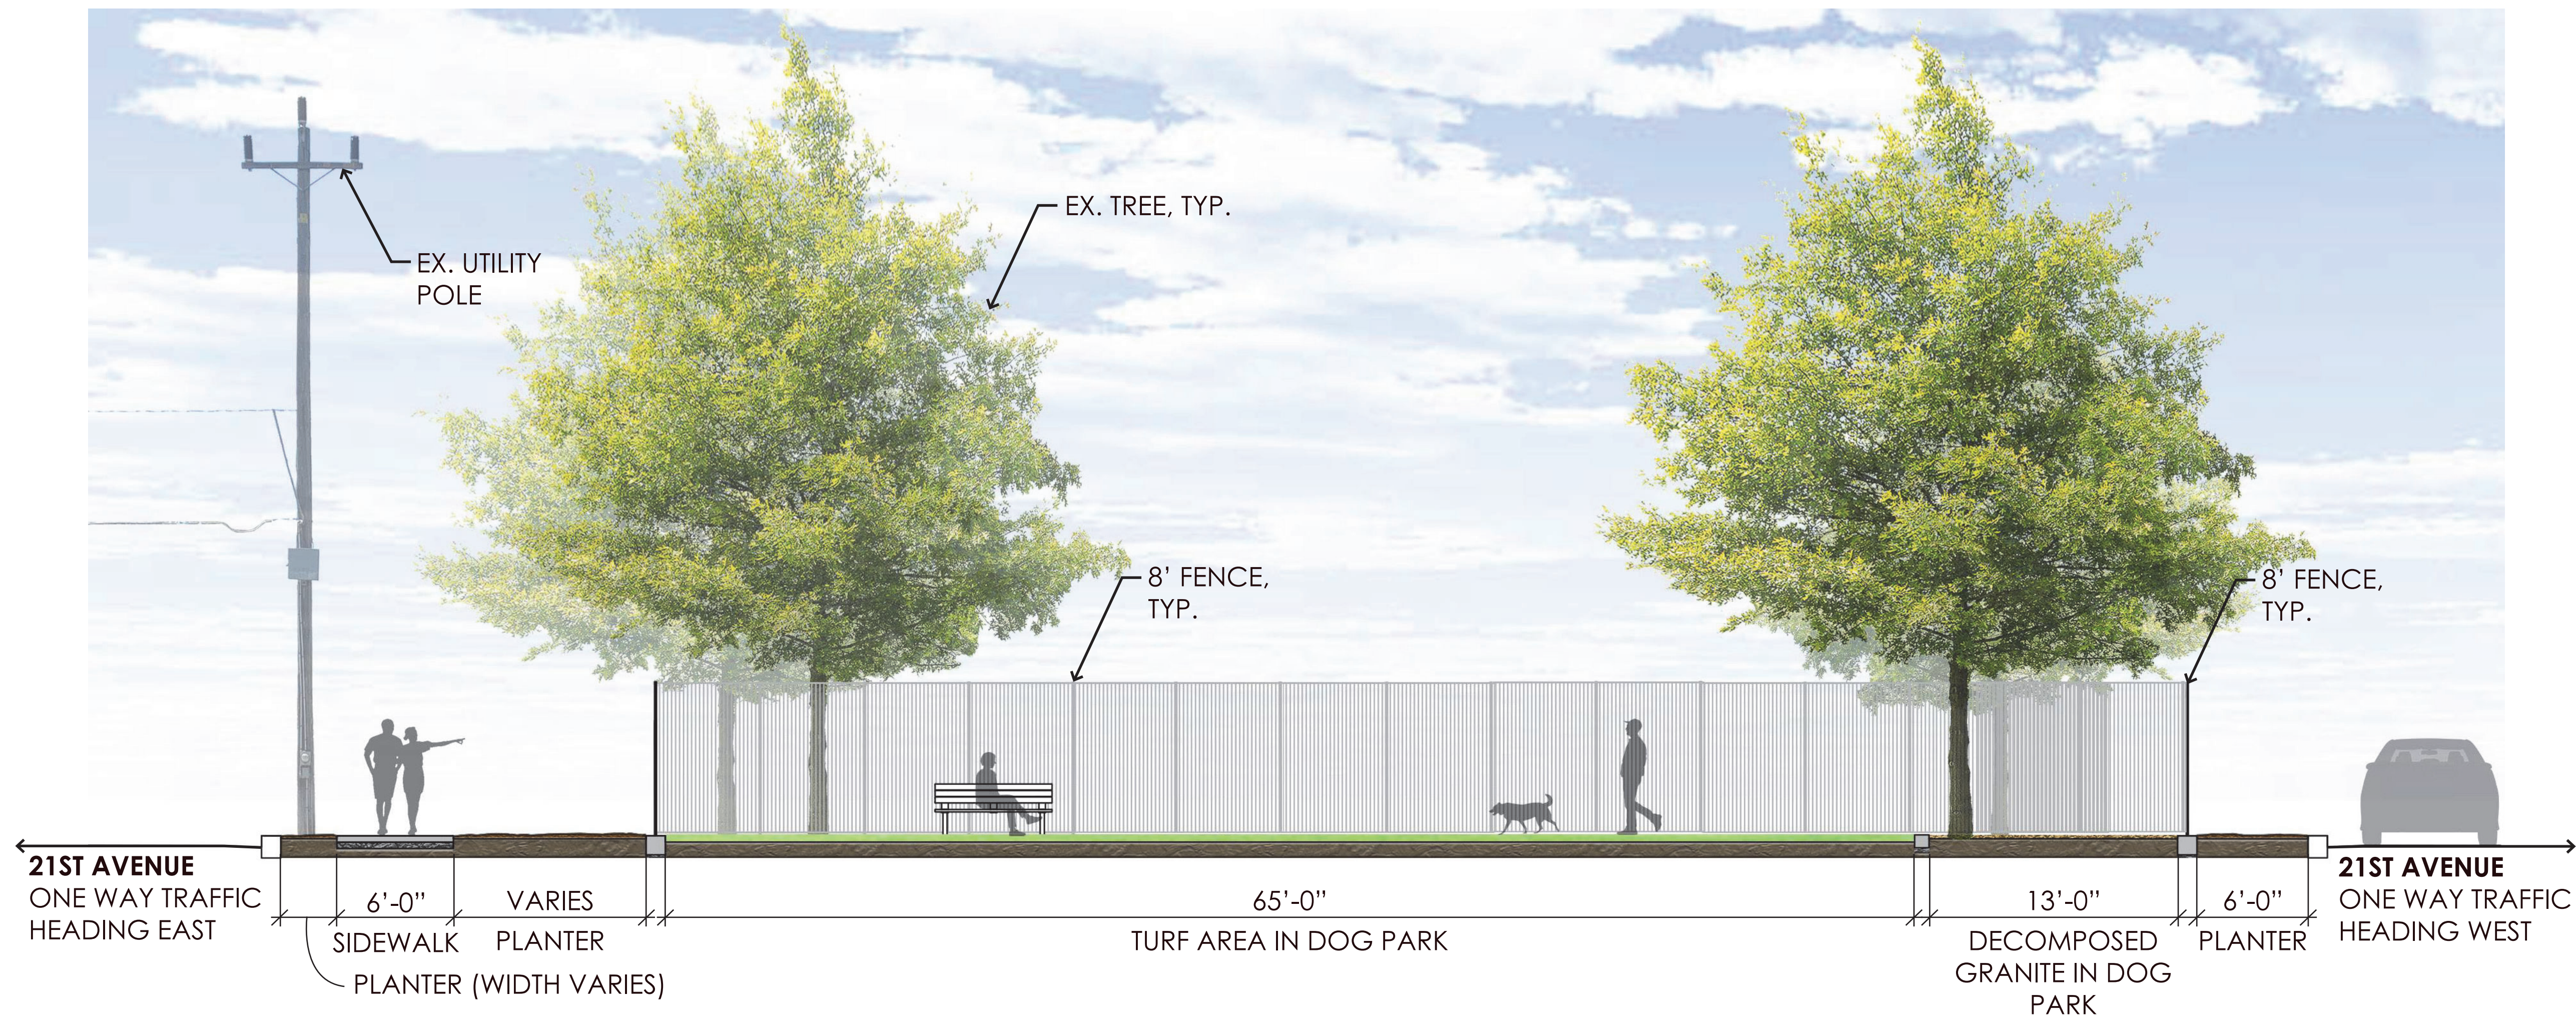

**SECTION B**

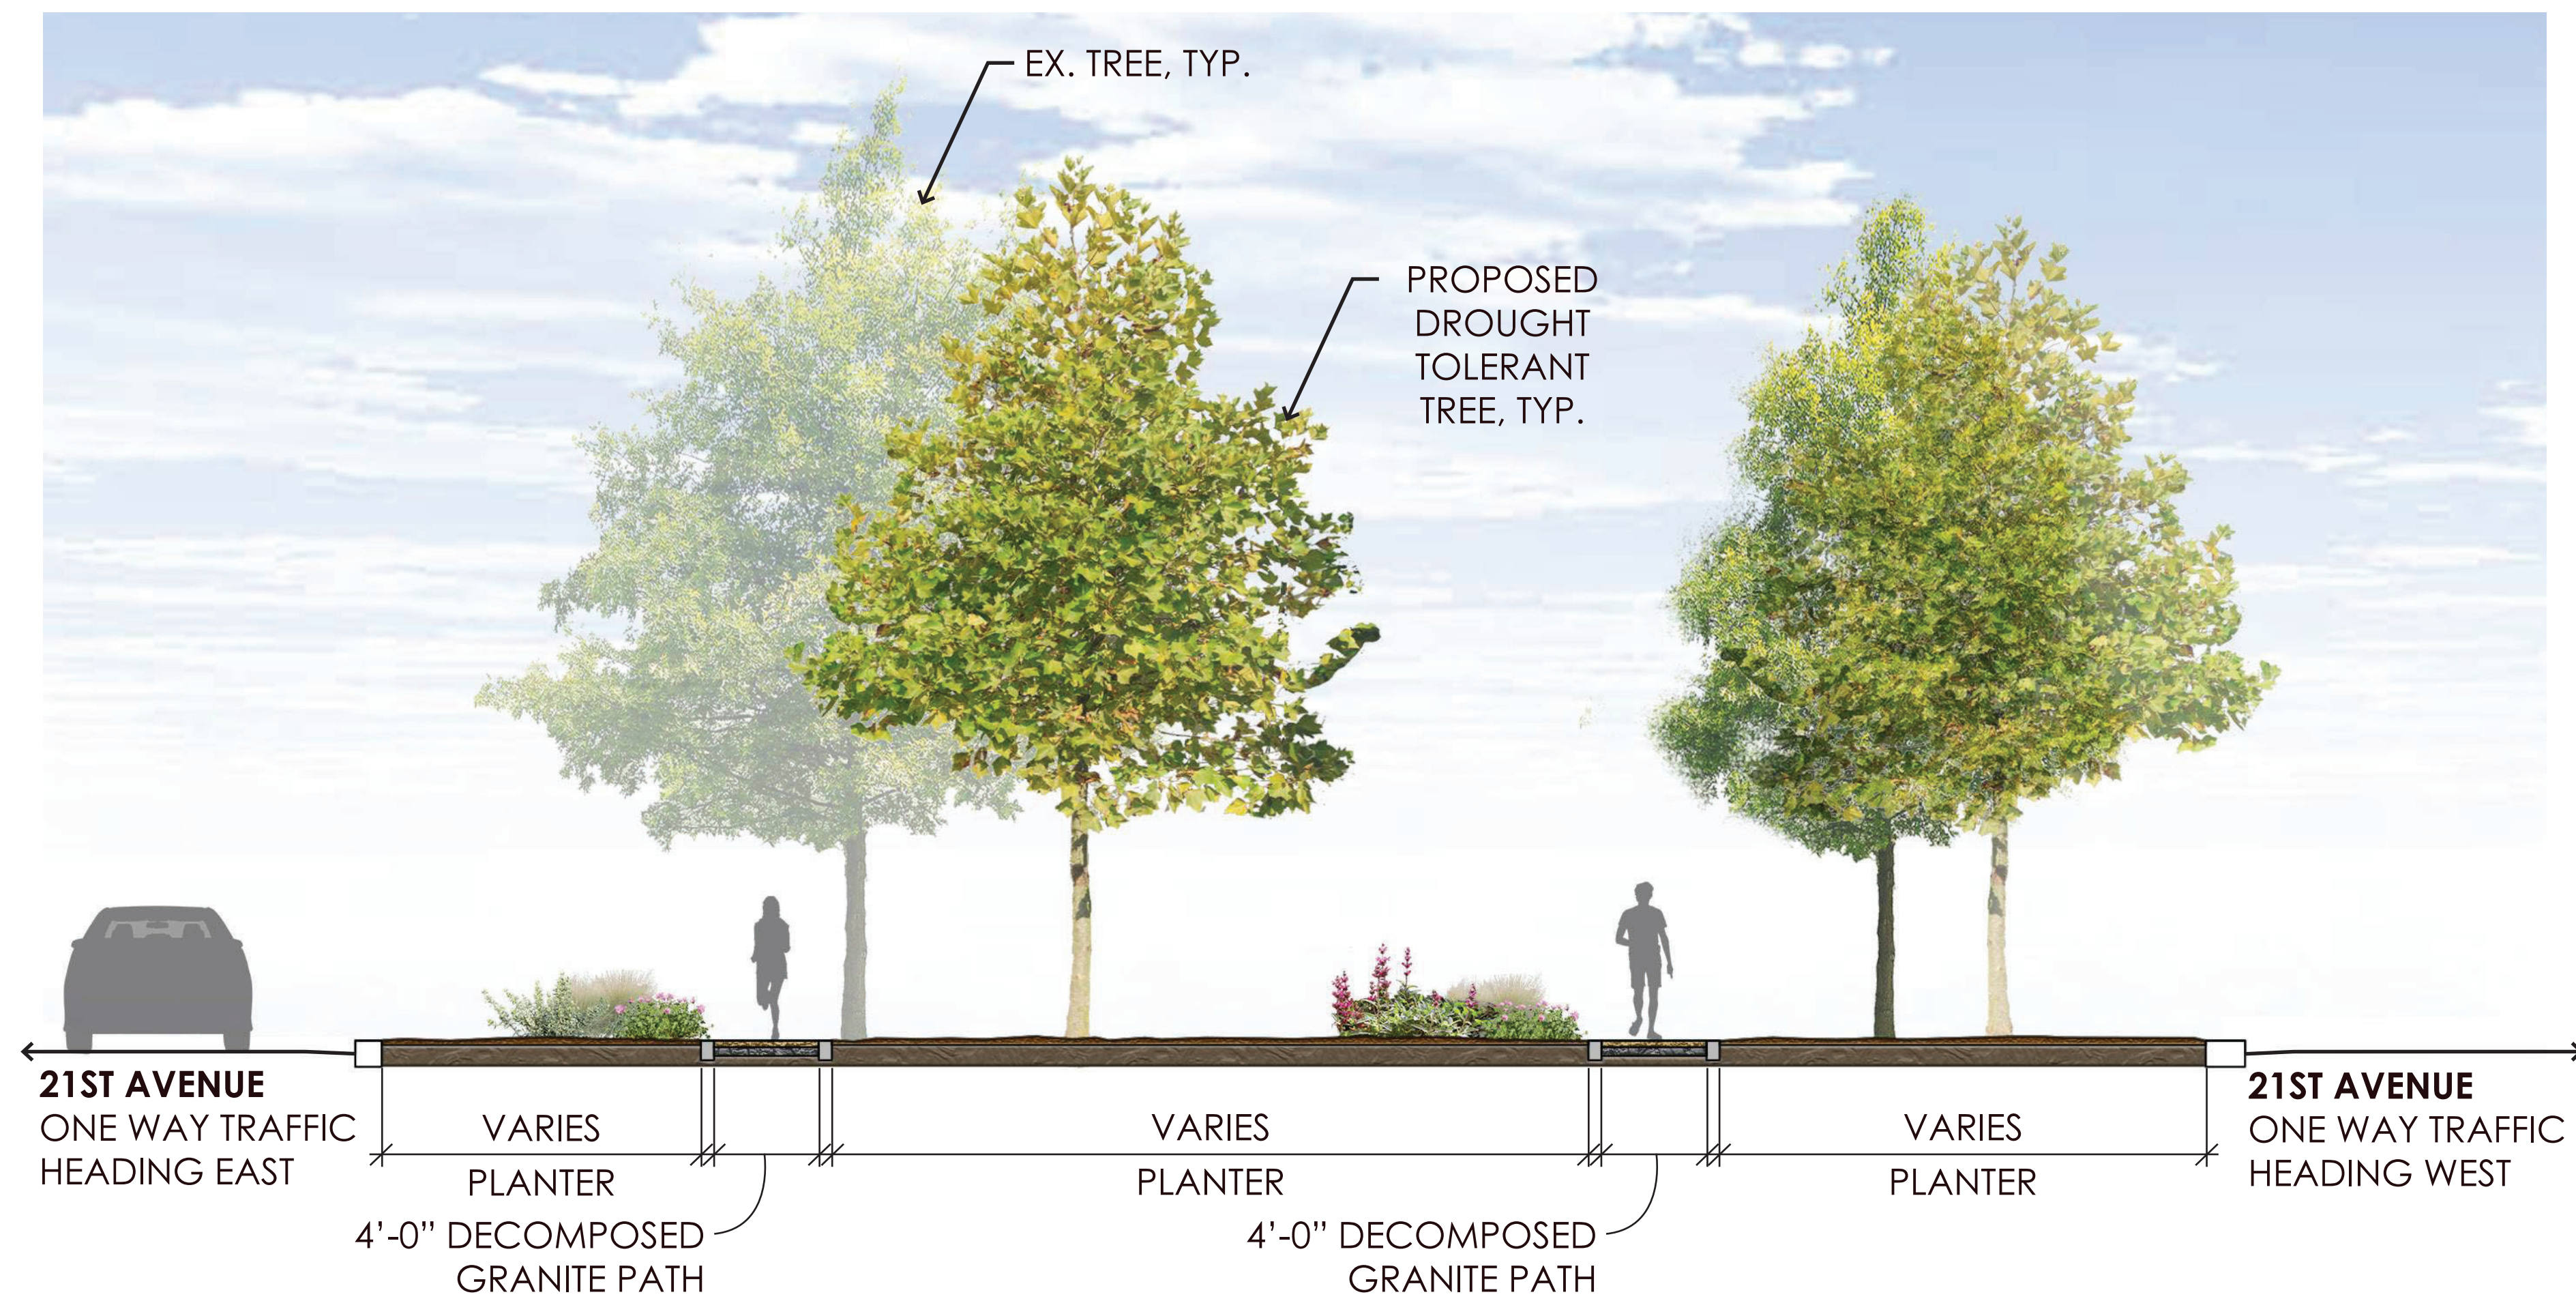

# 21ST AVENUE PARK MASTER SECTIONS - OPTION 2

21st Avenue, Sacramento, California

CALLANDER PROJECT NUMBER: 22031B | DATE: 10.04.2023 | CALLANDER ASSOCIATES



ACCESSIBLE PLAY



DROUGHT TOLERANT PLANTING



COVERED PICNIC AREA



SWINGS



PLAY STRUCTURE



POLLINATOR WALKING PATH



DOG EXERCISE ELEMENTS WITH DECOMPOSED GRANITE SURFACING



DOG PARK LAWN

# 21ST AVENUE PARK MASTER INSPIRATION - OPTION 2

21st Avenue, Sacramento, California

CALLANDER PROJECT NUMBER: 220318 | DATE: 10.04.2023 | CALLANDER ASSOCIATES