
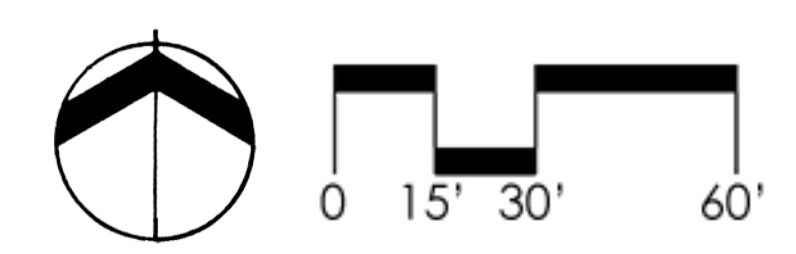



LEGEND

- CONCRETE
- DECOMPOSED GRANITE
- OPEN TURF LAWN
- BARK MULCH ONLY
- DROUGHT TOLERANT GROUNDCOVER & LOW SHRUBS
- STORMWATER TREATMENT PLANTING AREA
- PROPOSED DROUGHT TOLERANT/ SEASONAL INTEREST TREE
- PROPOSED DROUGHT TOLERANT/ FLOWERING TREE
- EXISTING TREE


TOTAL PARK SIZE: 3.25 ACRES

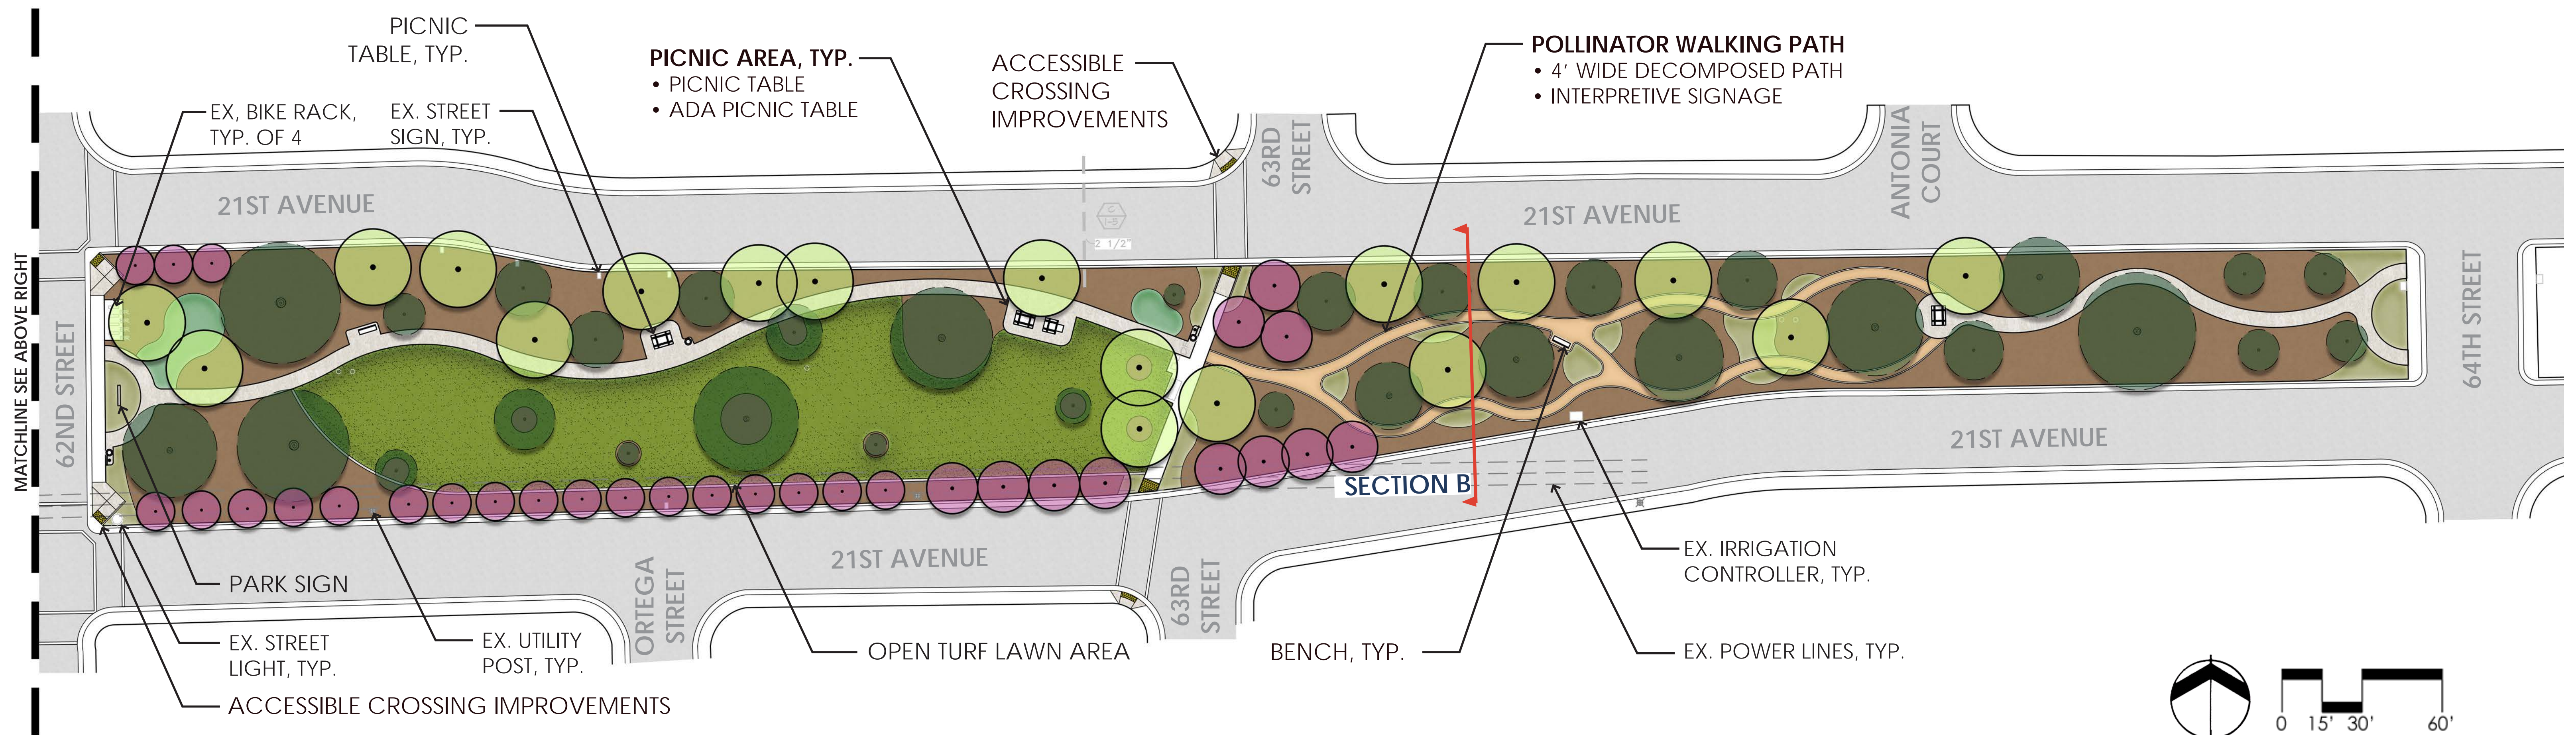

SECTION A

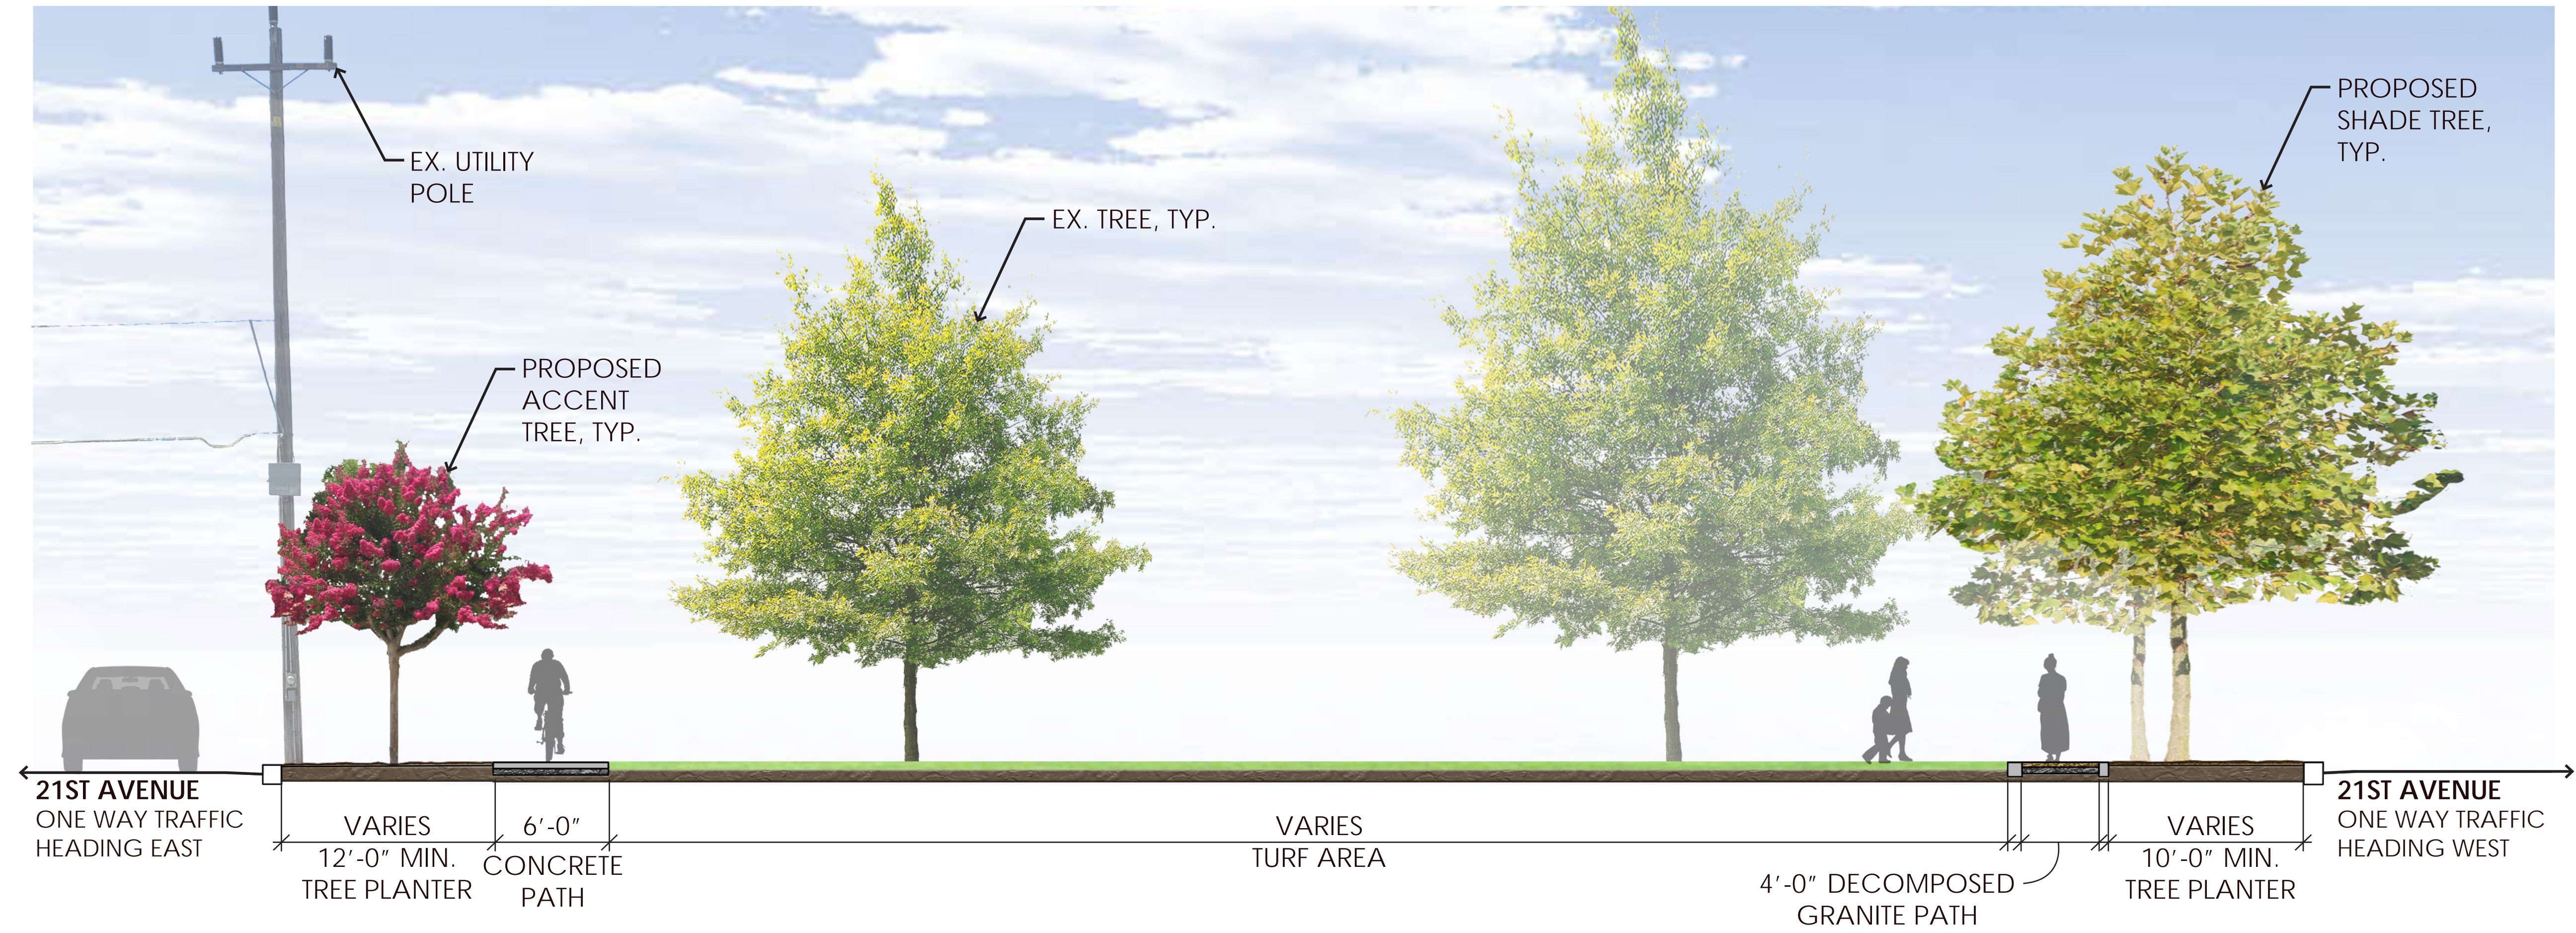

SECTION B

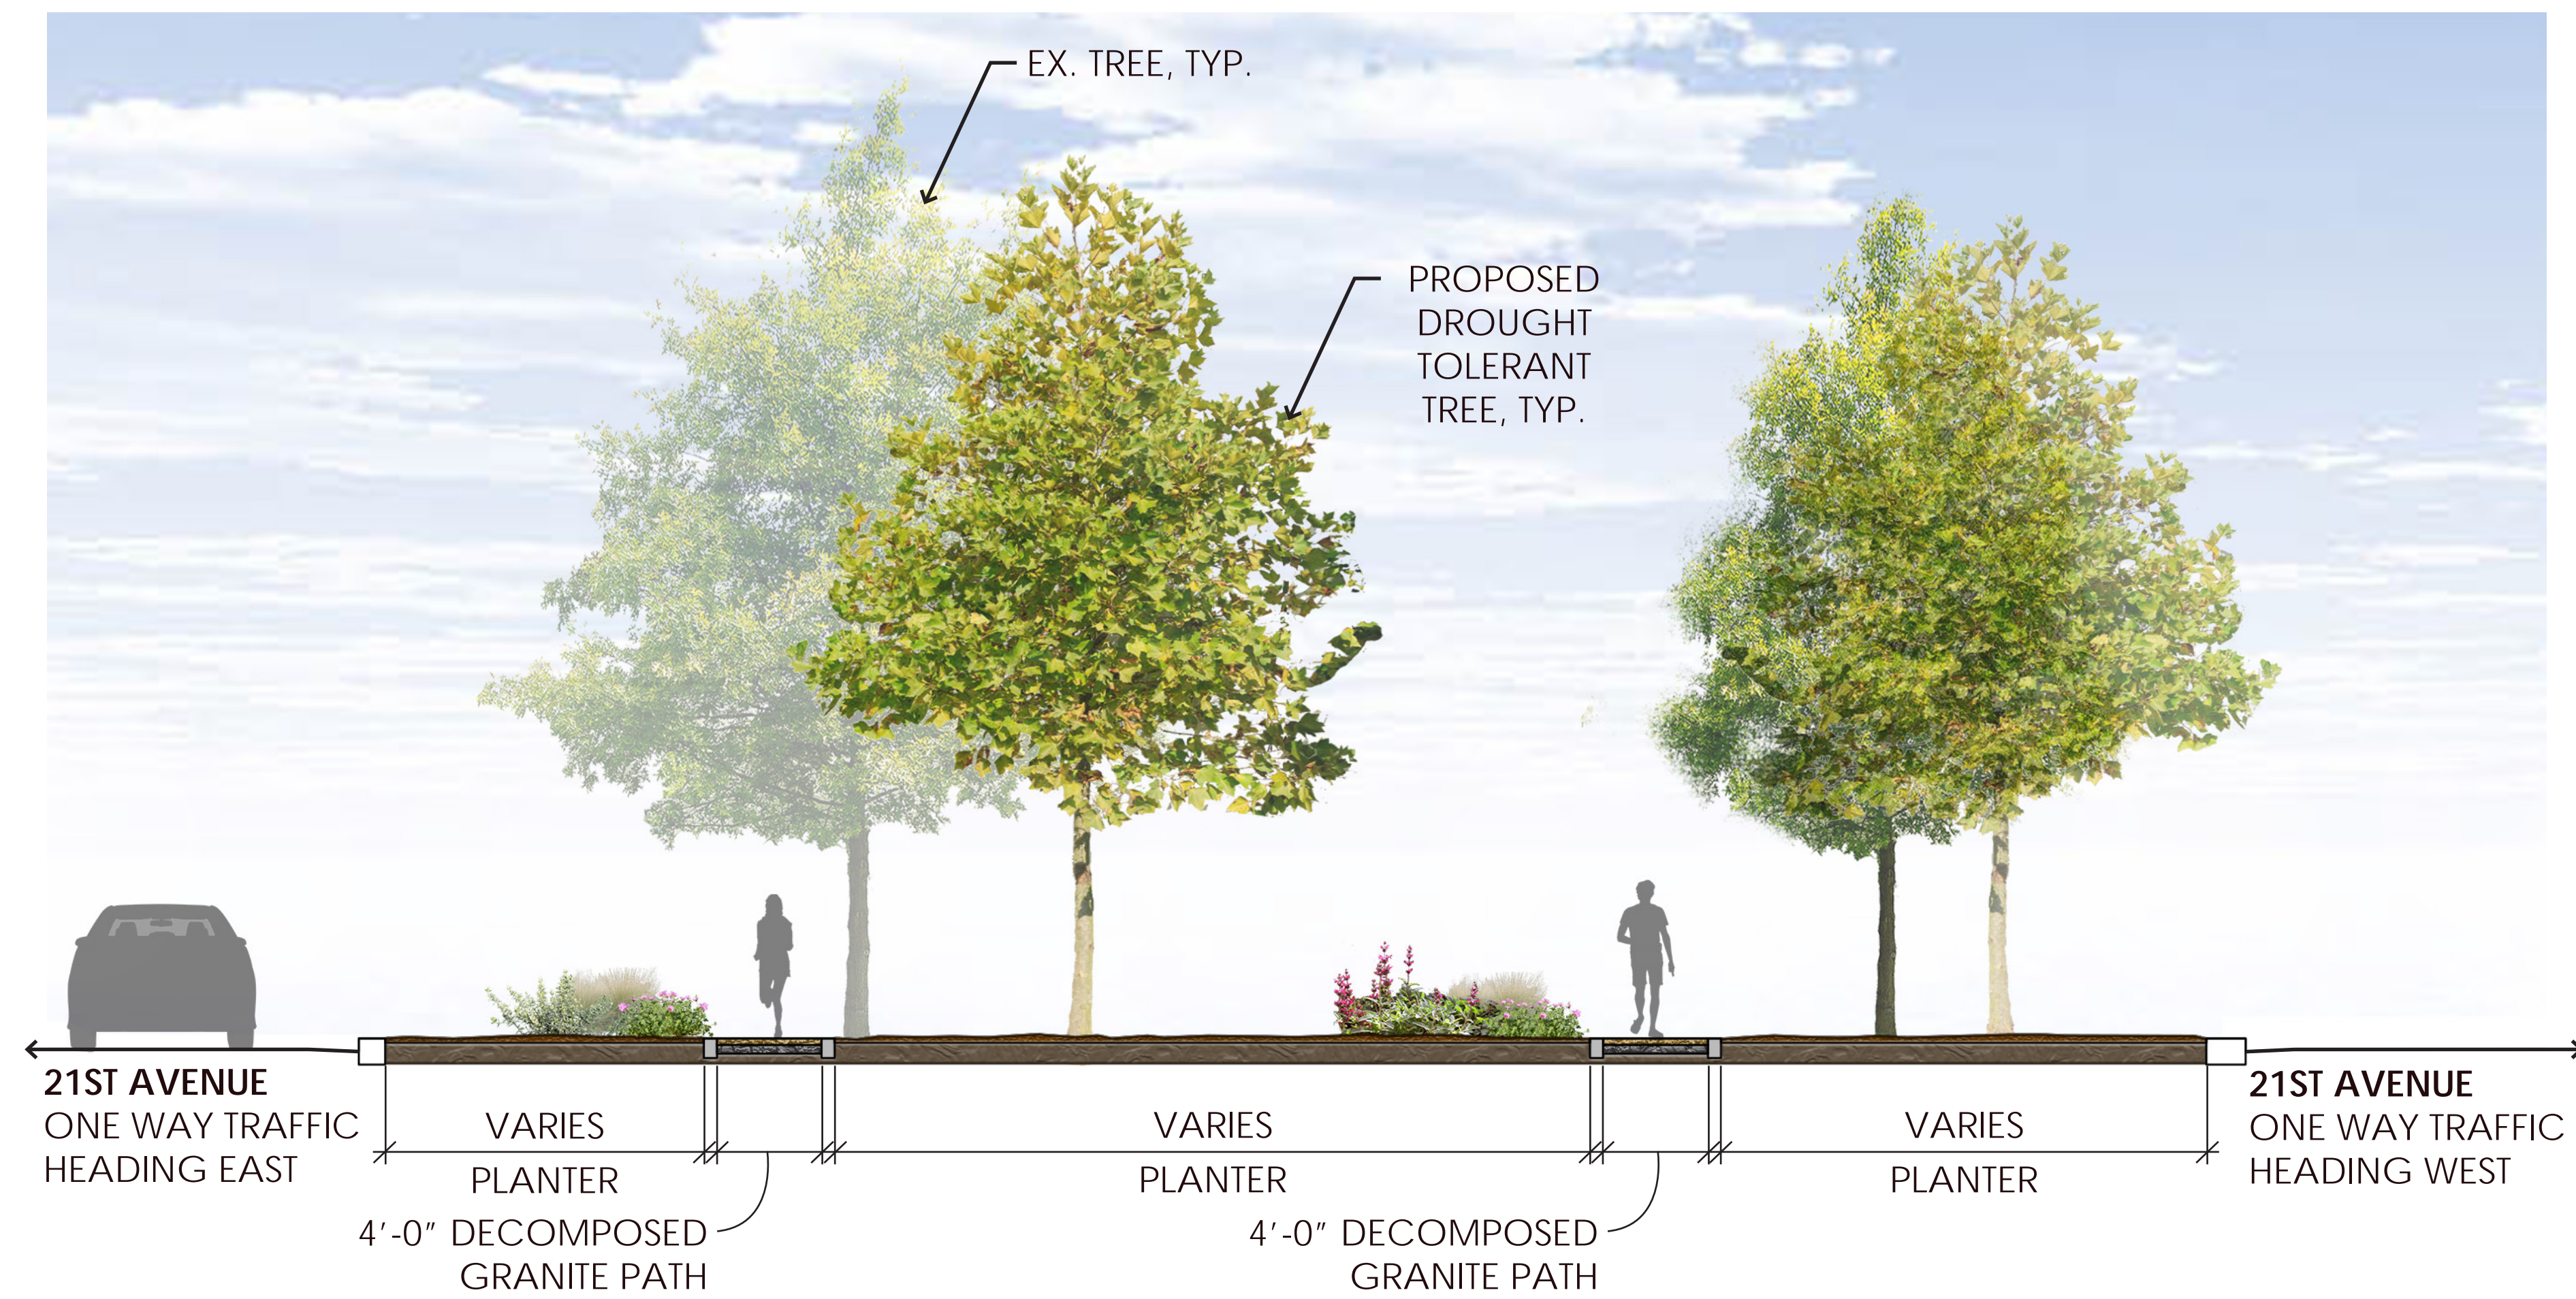

21ST AVENUE PARK SITE SECTIONS

21st Avenue, Sacramento, California

CALLANDER PROJECT NUMBER: 22031B | DATE: 12.14.2023 | CALLANDER ASSOCIATES



DROUGHT TOLERANT PLANTING



STORMWATER TREATMENT



POLLINATOR WALKING PATH



TURF LAWN AREAS



PLAY AREA BENCH



CORNHOLE



BENCH



DECOMPOSED GRANITE PATH



PICNIC TABLES

21ST AVENUE PARK SITE INSPIRATION

21st Avenue, Sacramento, California

CALLANDER PROJECT NUMBER: 220318 | DATE: 12.14.2023 | CALLANDER ASSOCIATES