

KEY NOTES

SYMBOL	DESCRIPTION
1	LAWN, TYPICAL
2	NATIVE SHRUB AND GROUNDCOVER PLANTING WITH PICNIC AREA, TYP.
3	NATIVE OAK TREE, TYPICAL
4	NATIVE SYCAMORE TREE, TYPICAL
5	BIKE TRAIL ACCESS, TYPICAL
6	PET WASTE STATION & TRASH RECEPTACLE, TYP.
7	PEDESTRIAN LIGHTING, TYPICAL
8	TENSILE SHADE STRUCTURE
9	WATER FEATURE
10	RESTROOM
11	EXISTING LEVEE TOE LOCATION
12	AMERICAN RIVER FLOOD CONTROL DISTRICT SETBACK

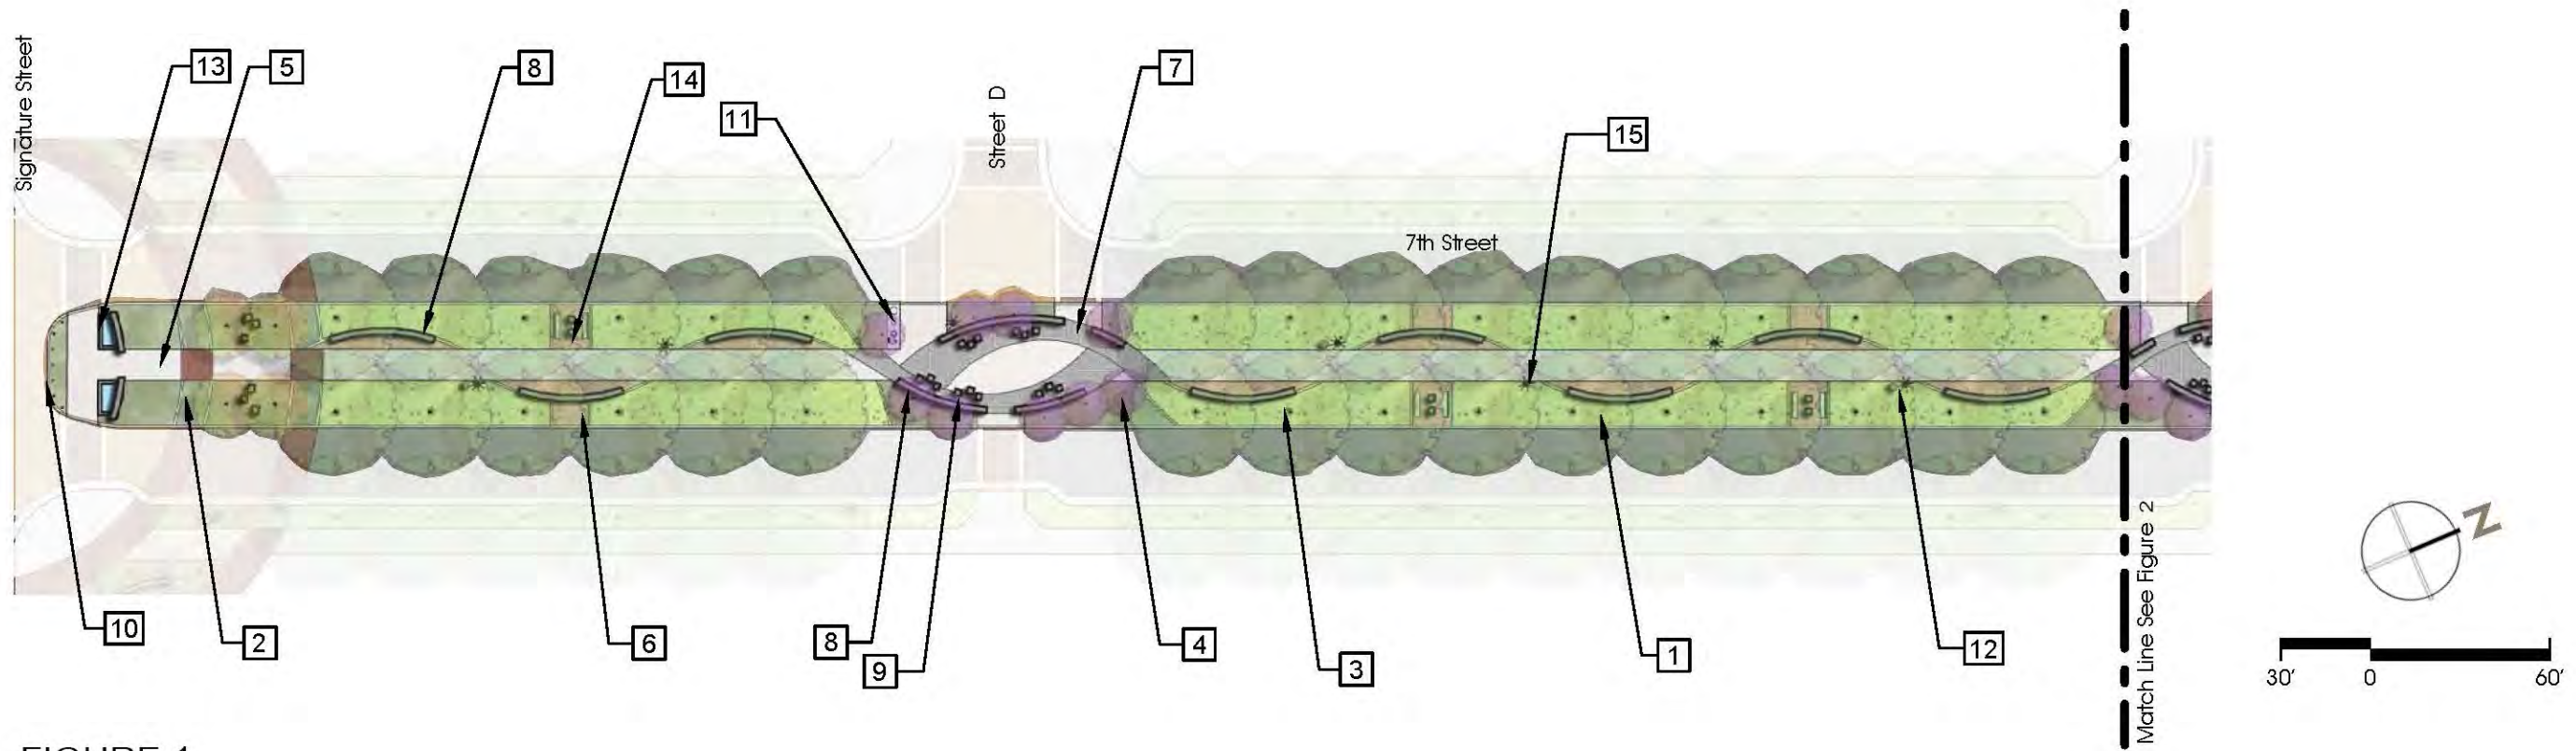


FIGURE 1

KEY NOTES

SYMBOL DESCRIPTION

- | | |
|--|---|
| <ul style="list-style-type: none"> 1 LAWN, TYPICAL 2 SHRUB AND GROUNDCOVER PLANTING, TYPICAL 3 BOULEVARD TREE, TYPICAL 4 ORNAMENTAL TREE, TYPICAL 5 10' WIDE CONCRETE WALK 6 DECOMPOSED GRANITE, TYPICAL 7 GRANITE OR TUMBLED CONCRETE PAVERS, TYPICAL 8 GRANITE SEAT WALL, TYPICAL 9 2' X 2' GRANITE BLOCK, TYPICAL 10 BOLLARD, TYPICAL | <ul style="list-style-type: none"> 11 DRINKING FOUNTAIN, PET WASTE STATION & TRASH RECEPTACLE, TYP. 12 TRASH RECEPTACLE, TYPICAL 13 WATER FEATURE 14 SEATING AREA, TYPICAL 15 PEDESTRIAN LIGHTING, TYPICAL |
|--|---|

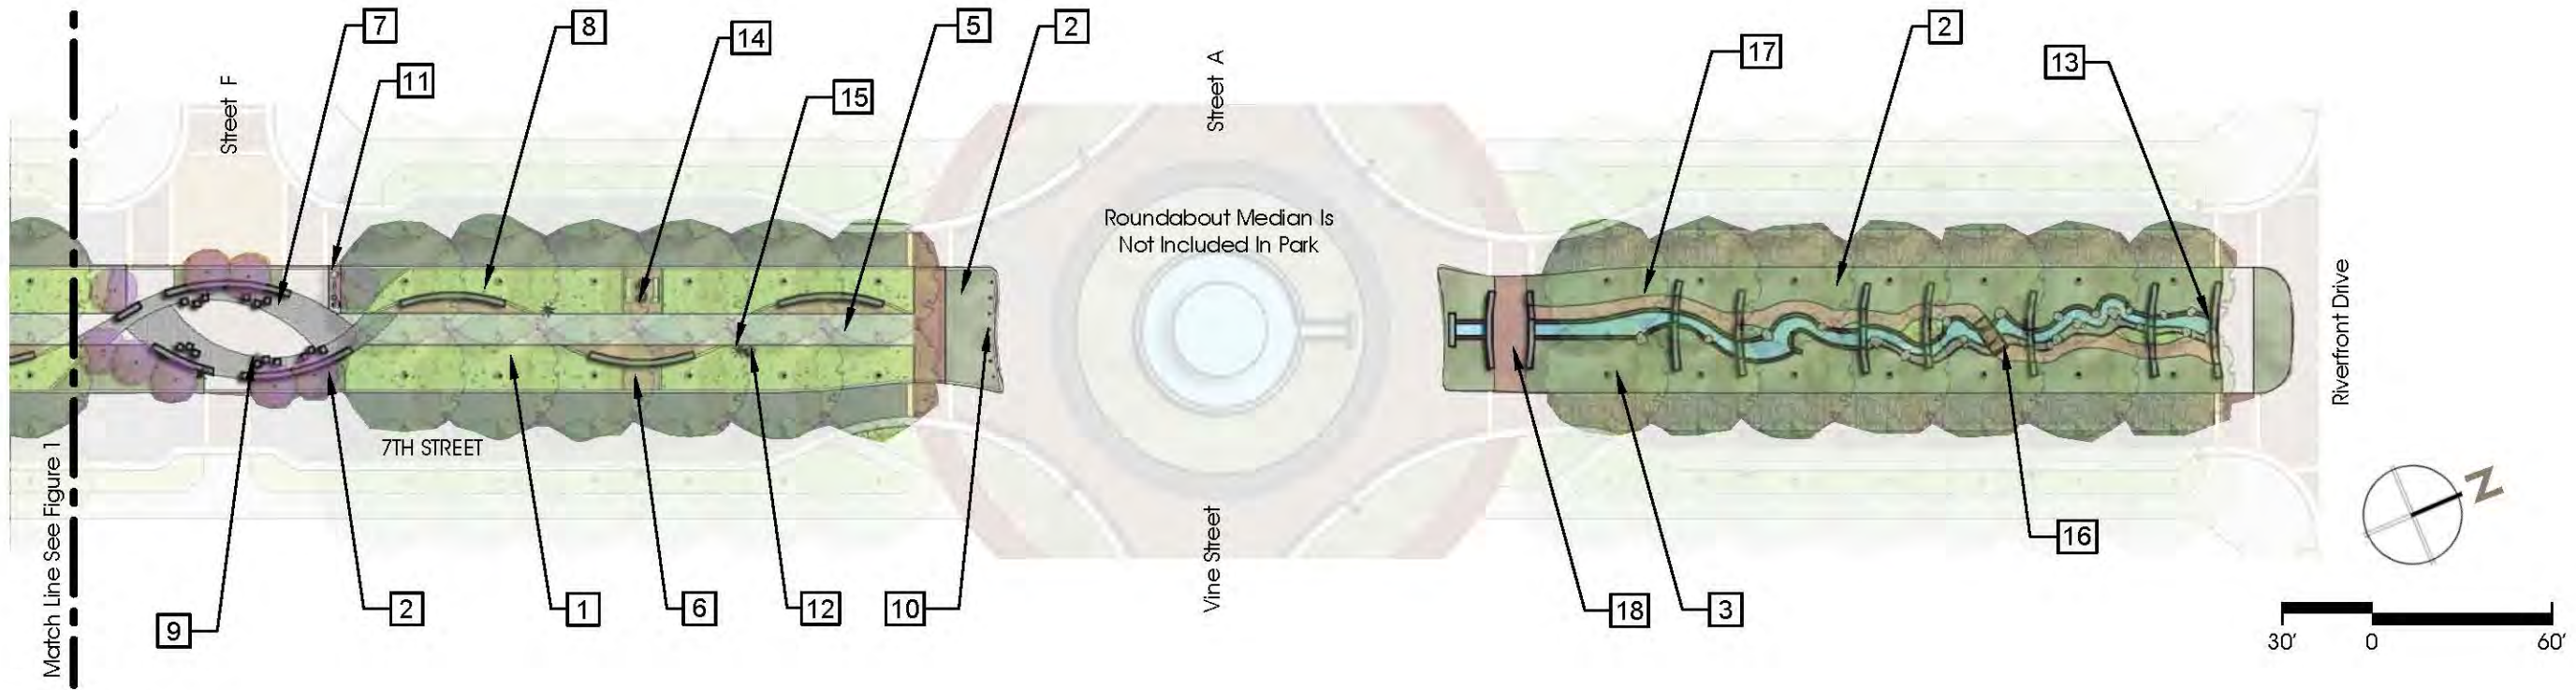


FIGURE 2

KEY NOTES

SYMBOL DESCRIPTION

- | | |
|---|--|
| <p>1 LAWN, TYPICAL</p> <p>2 SHRUB AND GROUNDCOVER PLANTING, TYPICAL</p> <p>3 BOULEVARD TREE, TYPICAL</p> <p>4 ORNAMENTAL TREE, TYPICAL</p> <p>5 10' WIDE CONCRETE WALK</p> <p>6 DECOMPOSED GRANITE, TYPICAL</p> <p>7 GRANITE OR TUMBLED CONCRETE PAVERS, TYPICAL</p> <p>8 GRANITE SEAT WALL, TYPICAL</p> <p>9 2' X 2' GRANITE BLOCK, TYPICAL</p> <p>10 BOLLARD, TYPICAL</p> | <p>11 DRINKING FOUNTAIN, PET WASTE STATION & TRASH RECEPTACLE, TYP.</p> <p>12 TRASH RECEPTACLE, TYPICAL</p> <p>13 WATER FEATURE</p> <p>14 SEATING AREA, TYPICAL</p> <p>15 PEDESTRIAN LIGHTING, TYPICAL</p> <p>16 FOOT BRIDGE</p> <p>17 DECOMPOSED GRANITE PATH</p> <p>18 FAUX BRIDGE</p> |
|---|--|