
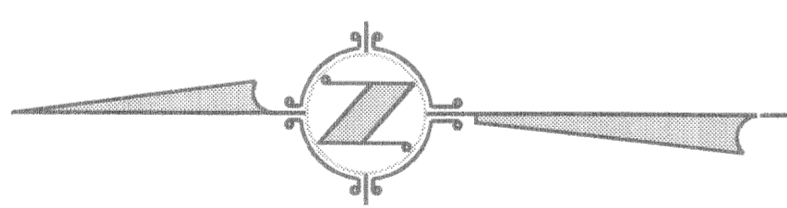


330-1-12

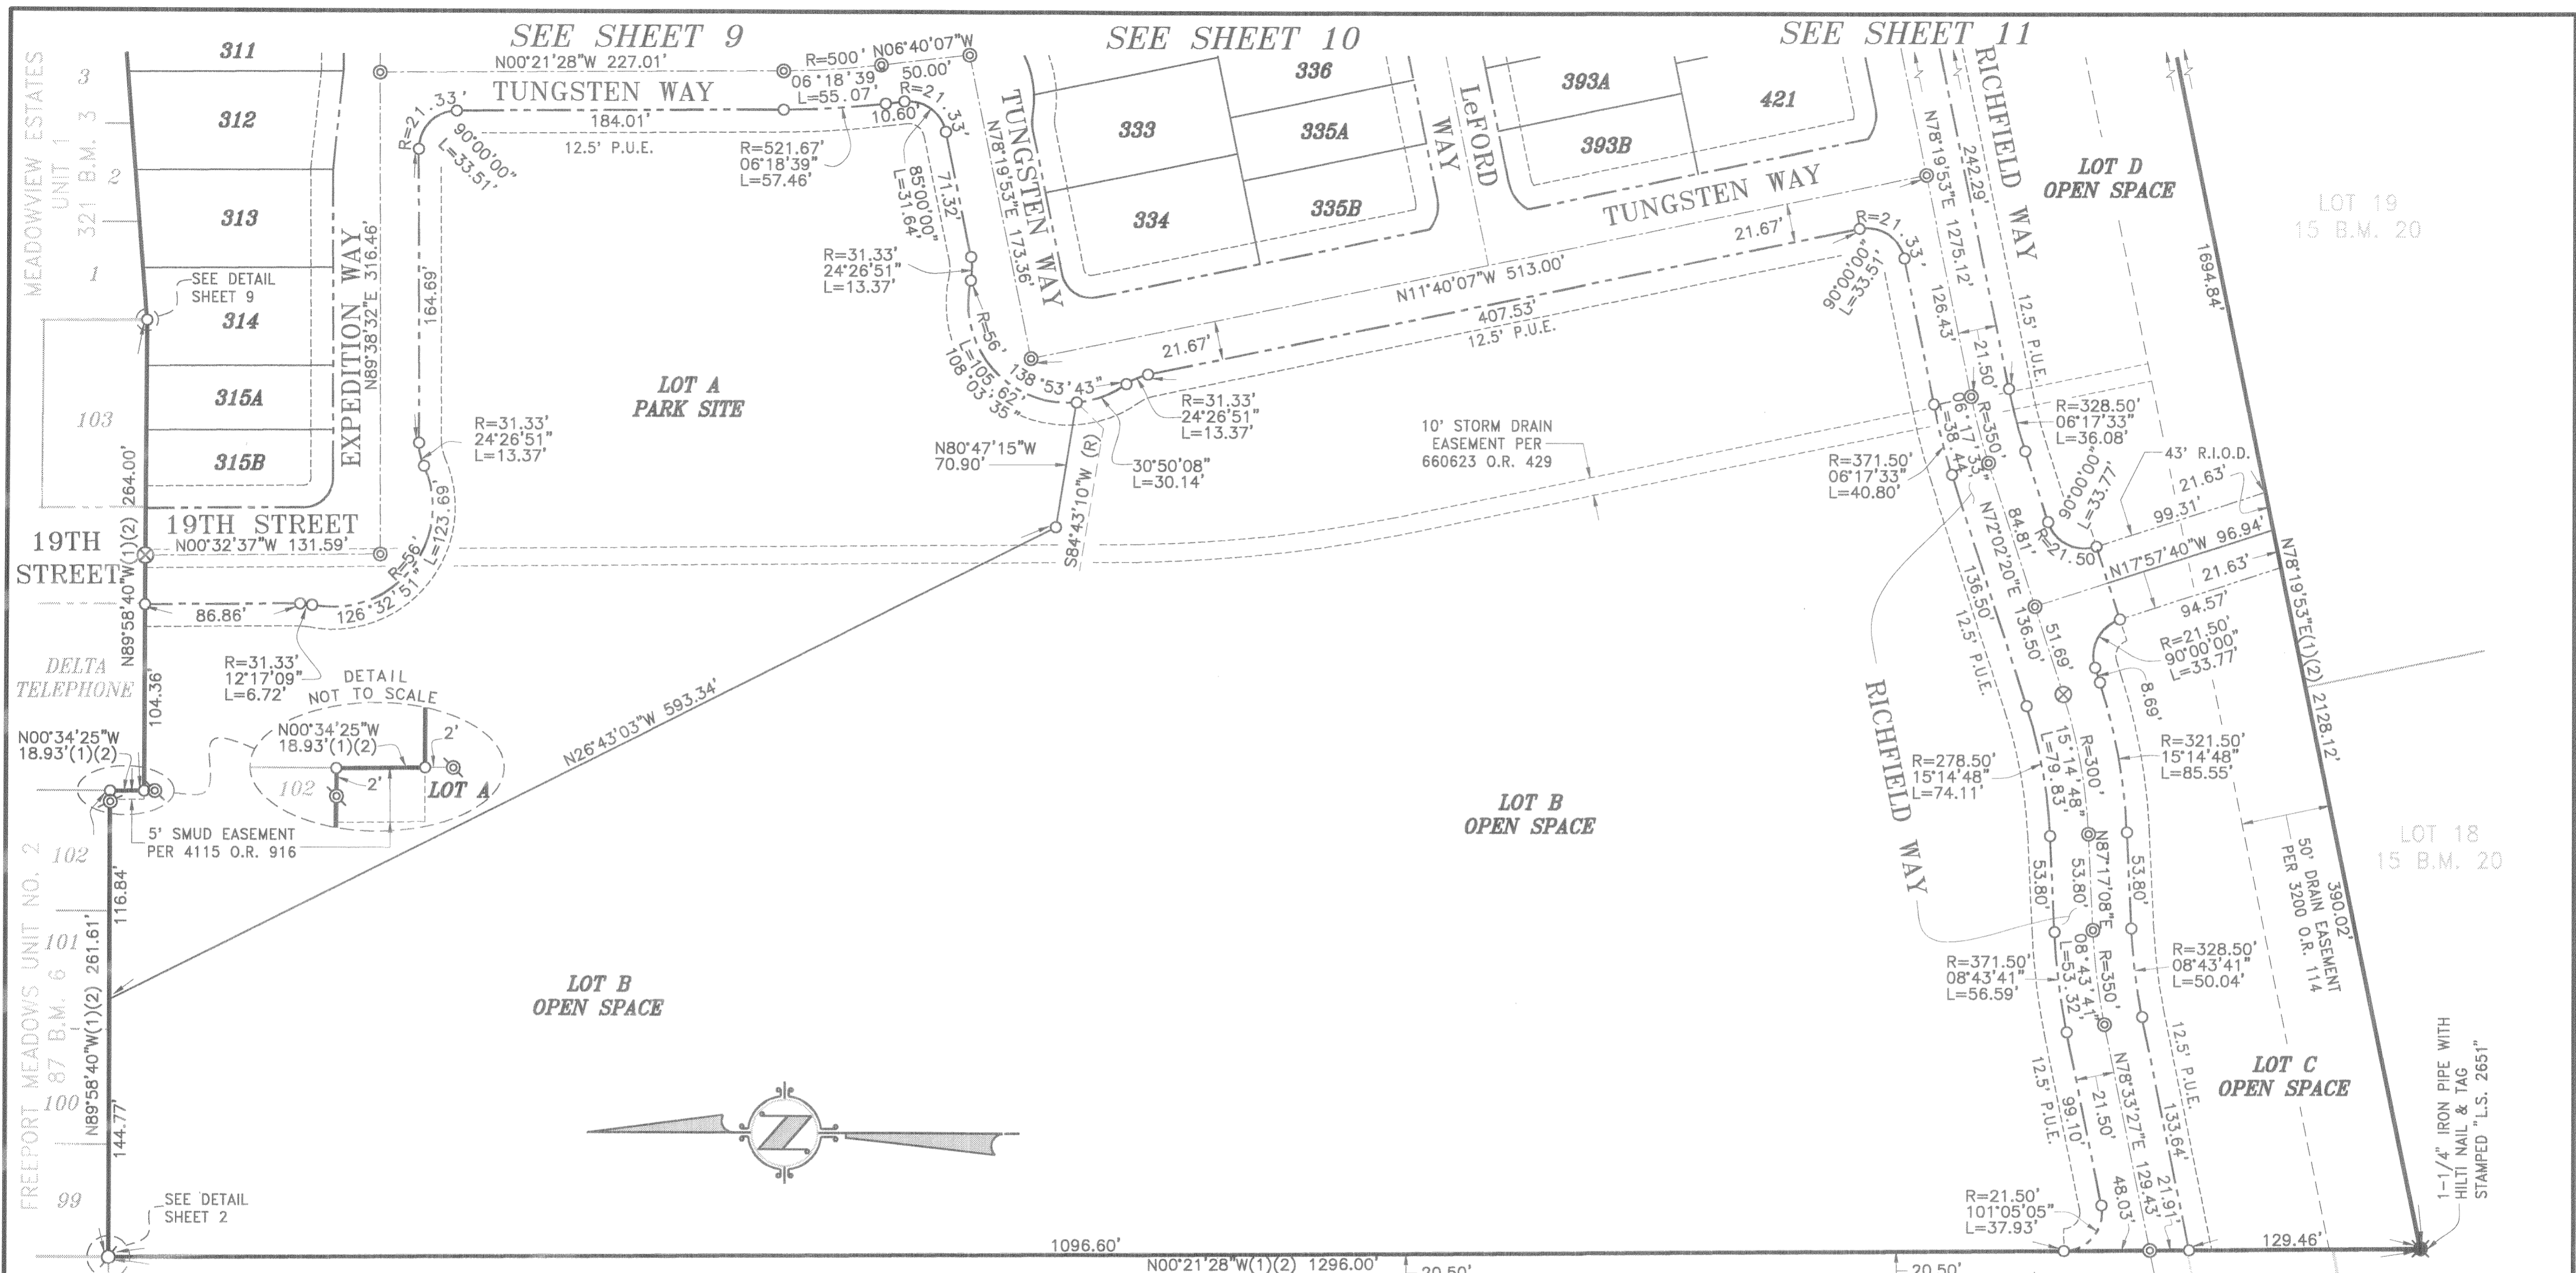


FINAL MAP OF MEADOWVIEW ESTATES UNIT 5

SUBDIVISION NO. P00-116.5
 BEING ALL OF PARCEL 4 OF THE
 CERTIFICATE OF COMPLIANCE FOR LOT LINE ADJUSTMENT
 FILED IN 20030725 O.R. 686, SACRAMENTO COUNTY RECORDS
 CITY OF SACRAMENTO STATE OF CALIFORNIA

MAY 2004

WOOD RODGERS
 ENGINEERING • MAPPING • PLANNING • SURVEYING
 3301 C St., Bldg. 100-B Tel 916.341.7760
 Sacramento, CA 95816 Fax 916.341.7767

Sheet 12 of 12

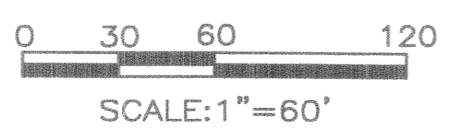

STEAMBOAT BEND
 UNIT NO. 3
 323 B.M. 8

NOTES
 SEE SHEET 2 FOR BASIS OF BEARINGS, LEGEND, AND NOTES.